


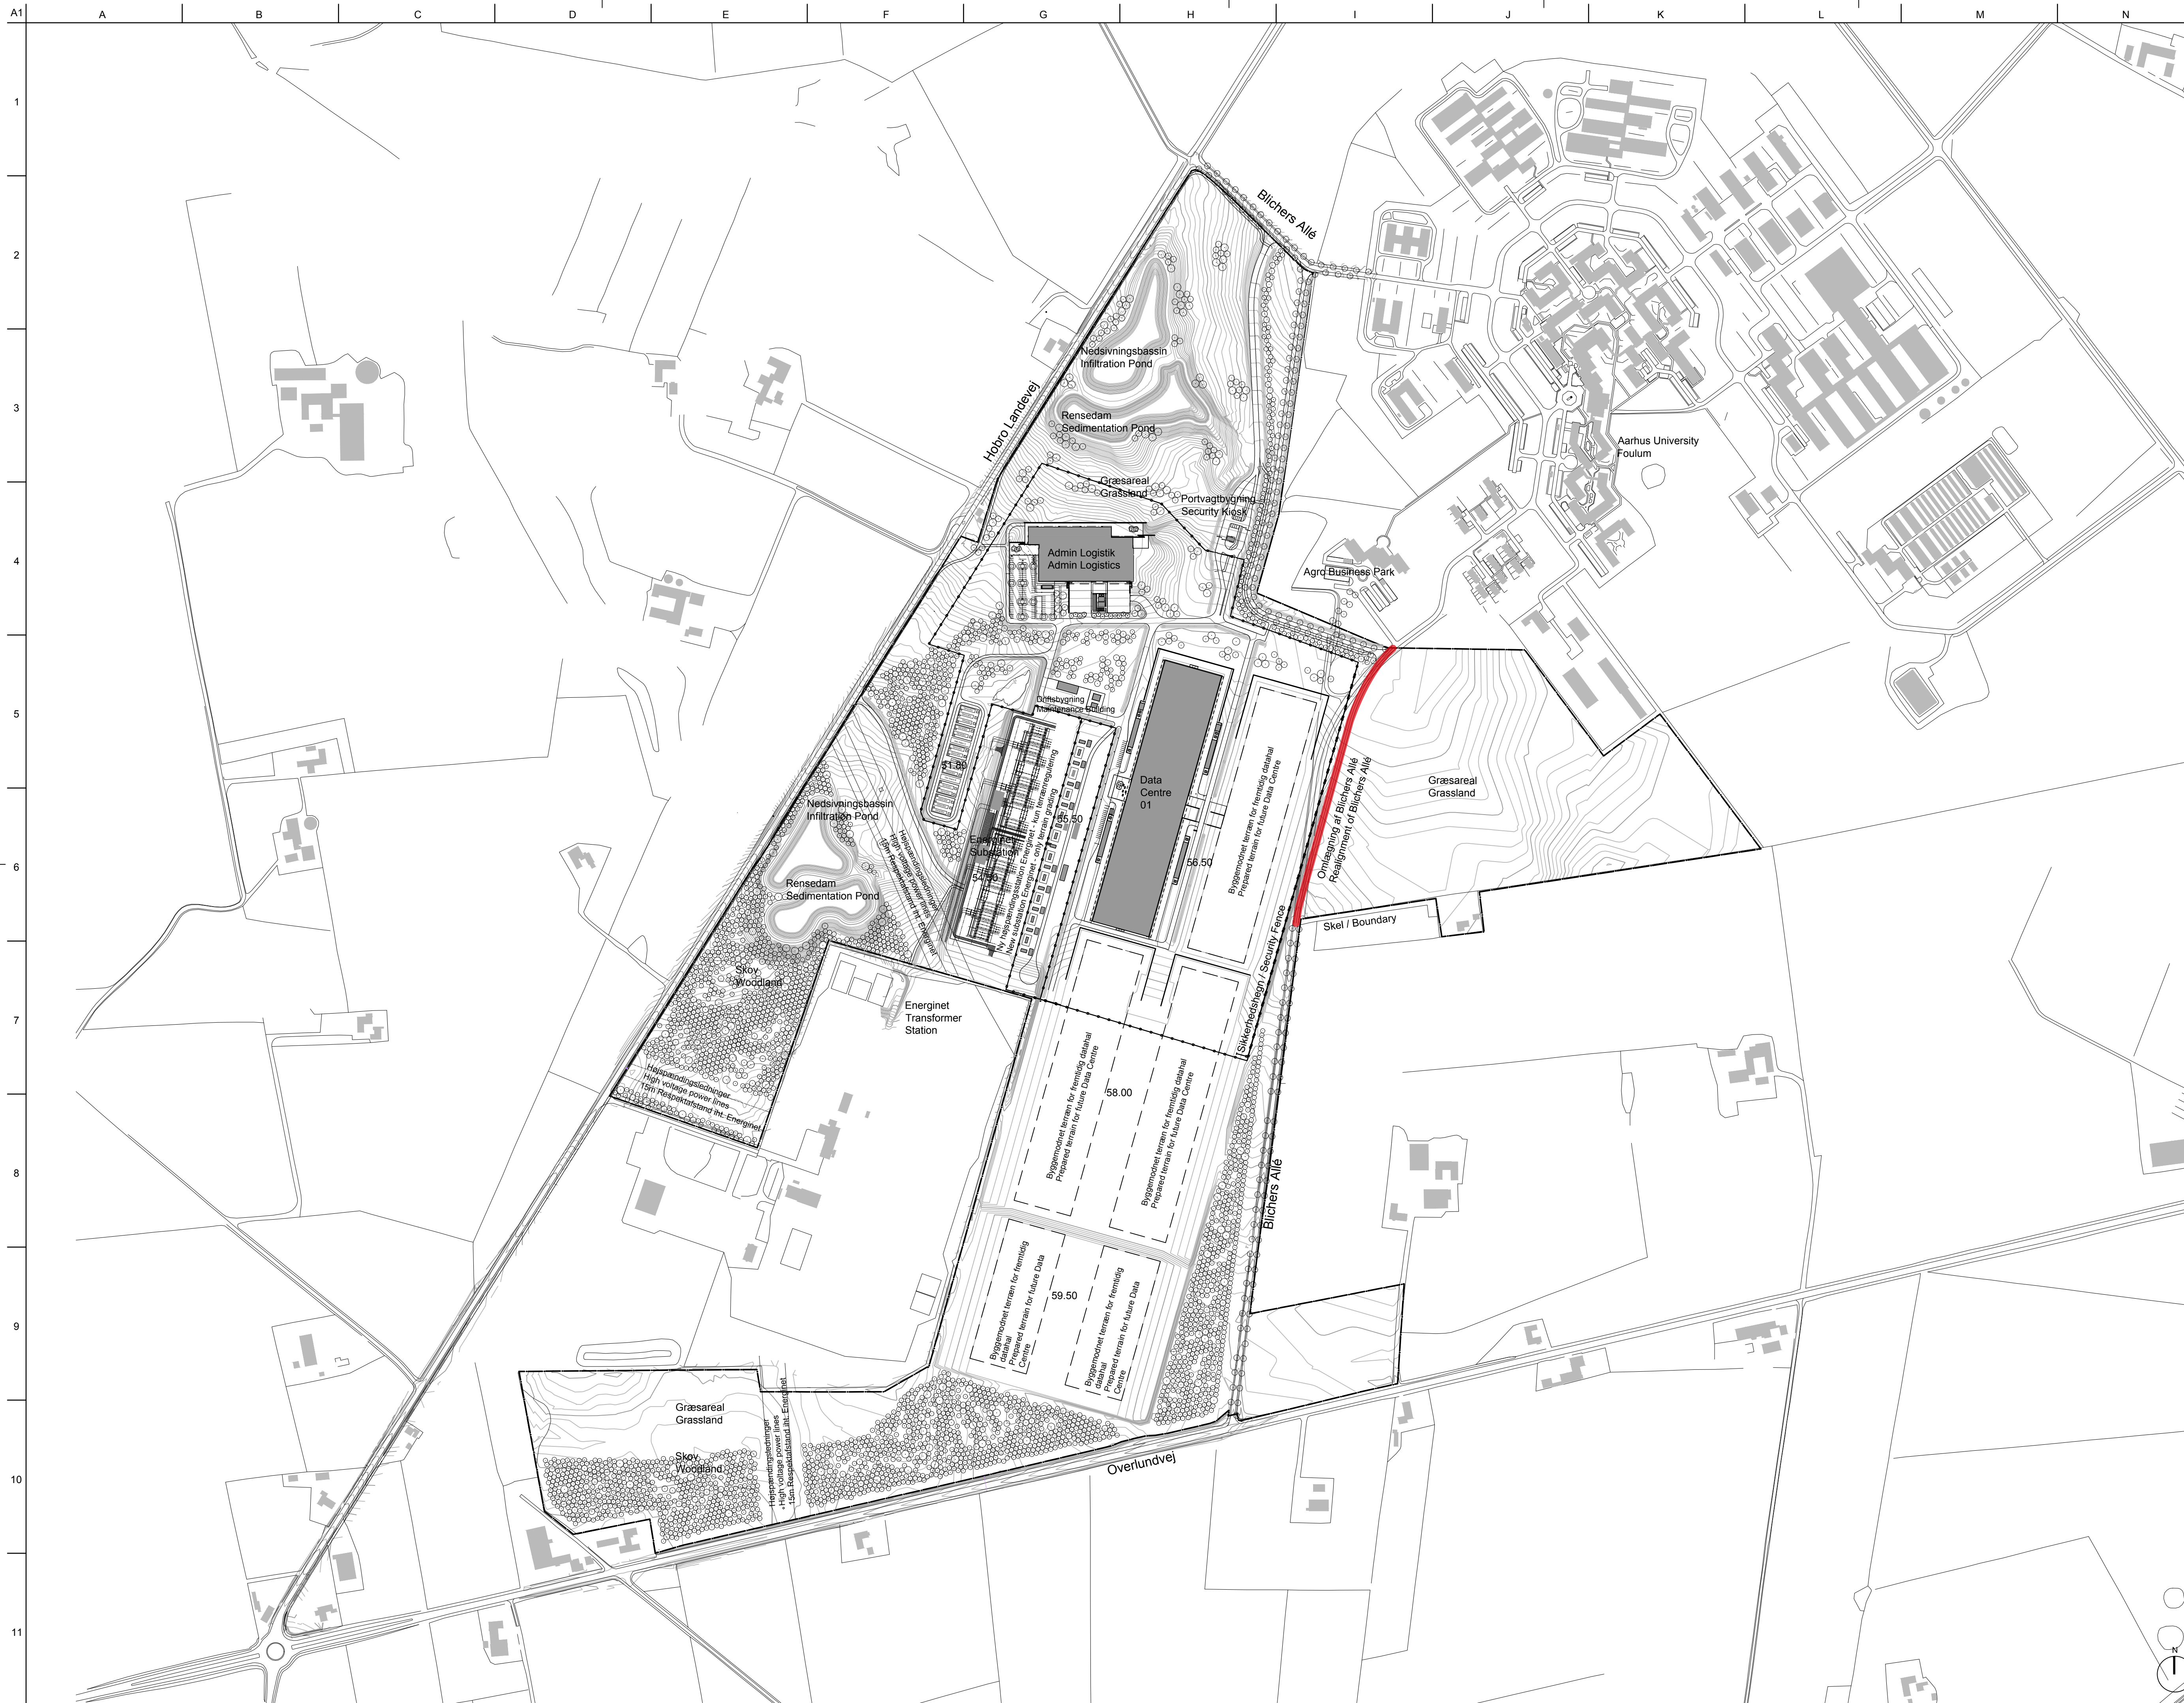

Author  
**GOTTLIEB  
PALUDAN**  
ARCHITECTS

ARUP

**NIRAS**

[illegible]

|               |  |
|---------------|--|
| Project Title |  |
|---------------|--|

# PROJECT WILDCAT

8830 TJELE, DENMARK


|              |  |
|--------------|--|
| General Note |  |
|--------------|--|

Preliminary 2016-05-09

|                       |   |   |   |   |   |
|-----------------------|---|---|---|---|---|
| <b>Project Status</b> | M | I | L | S | E |
|-----------------------|---|---|---|---|---|

## Myndighedsprojekt

|          |                           |
|----------|---------------------------|
| Key plan | (Local authority project) |
|----------|---------------------------|

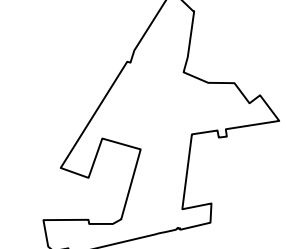

|               |
|---------------|
| Drawing Title |
|---------------|

Drawing Title

Situationsplan  
Site Plan

Job No. \_\_\_\_\_

2126.002

|               |
|---------------|
| 2120.002      |
| Date Of Issue |

|          |             |
|----------|-------------|
| Drawn by | Approved by |
|----------|-------------|

GPA/SZ

|             |     |
|-------------|-----|
| Scale at A1 | Rev |
|-------------|-----|

1:4000

|            |   |
|------------|---|
| 1.4000     | - |
| Sheet Name |   |

Sheet Name  
L00-L00-X002-Z