


\\files\Projects\{RWA2023\0000XX\{RWA2023\000092\QGIS\Korreborg MABG 2.qgz

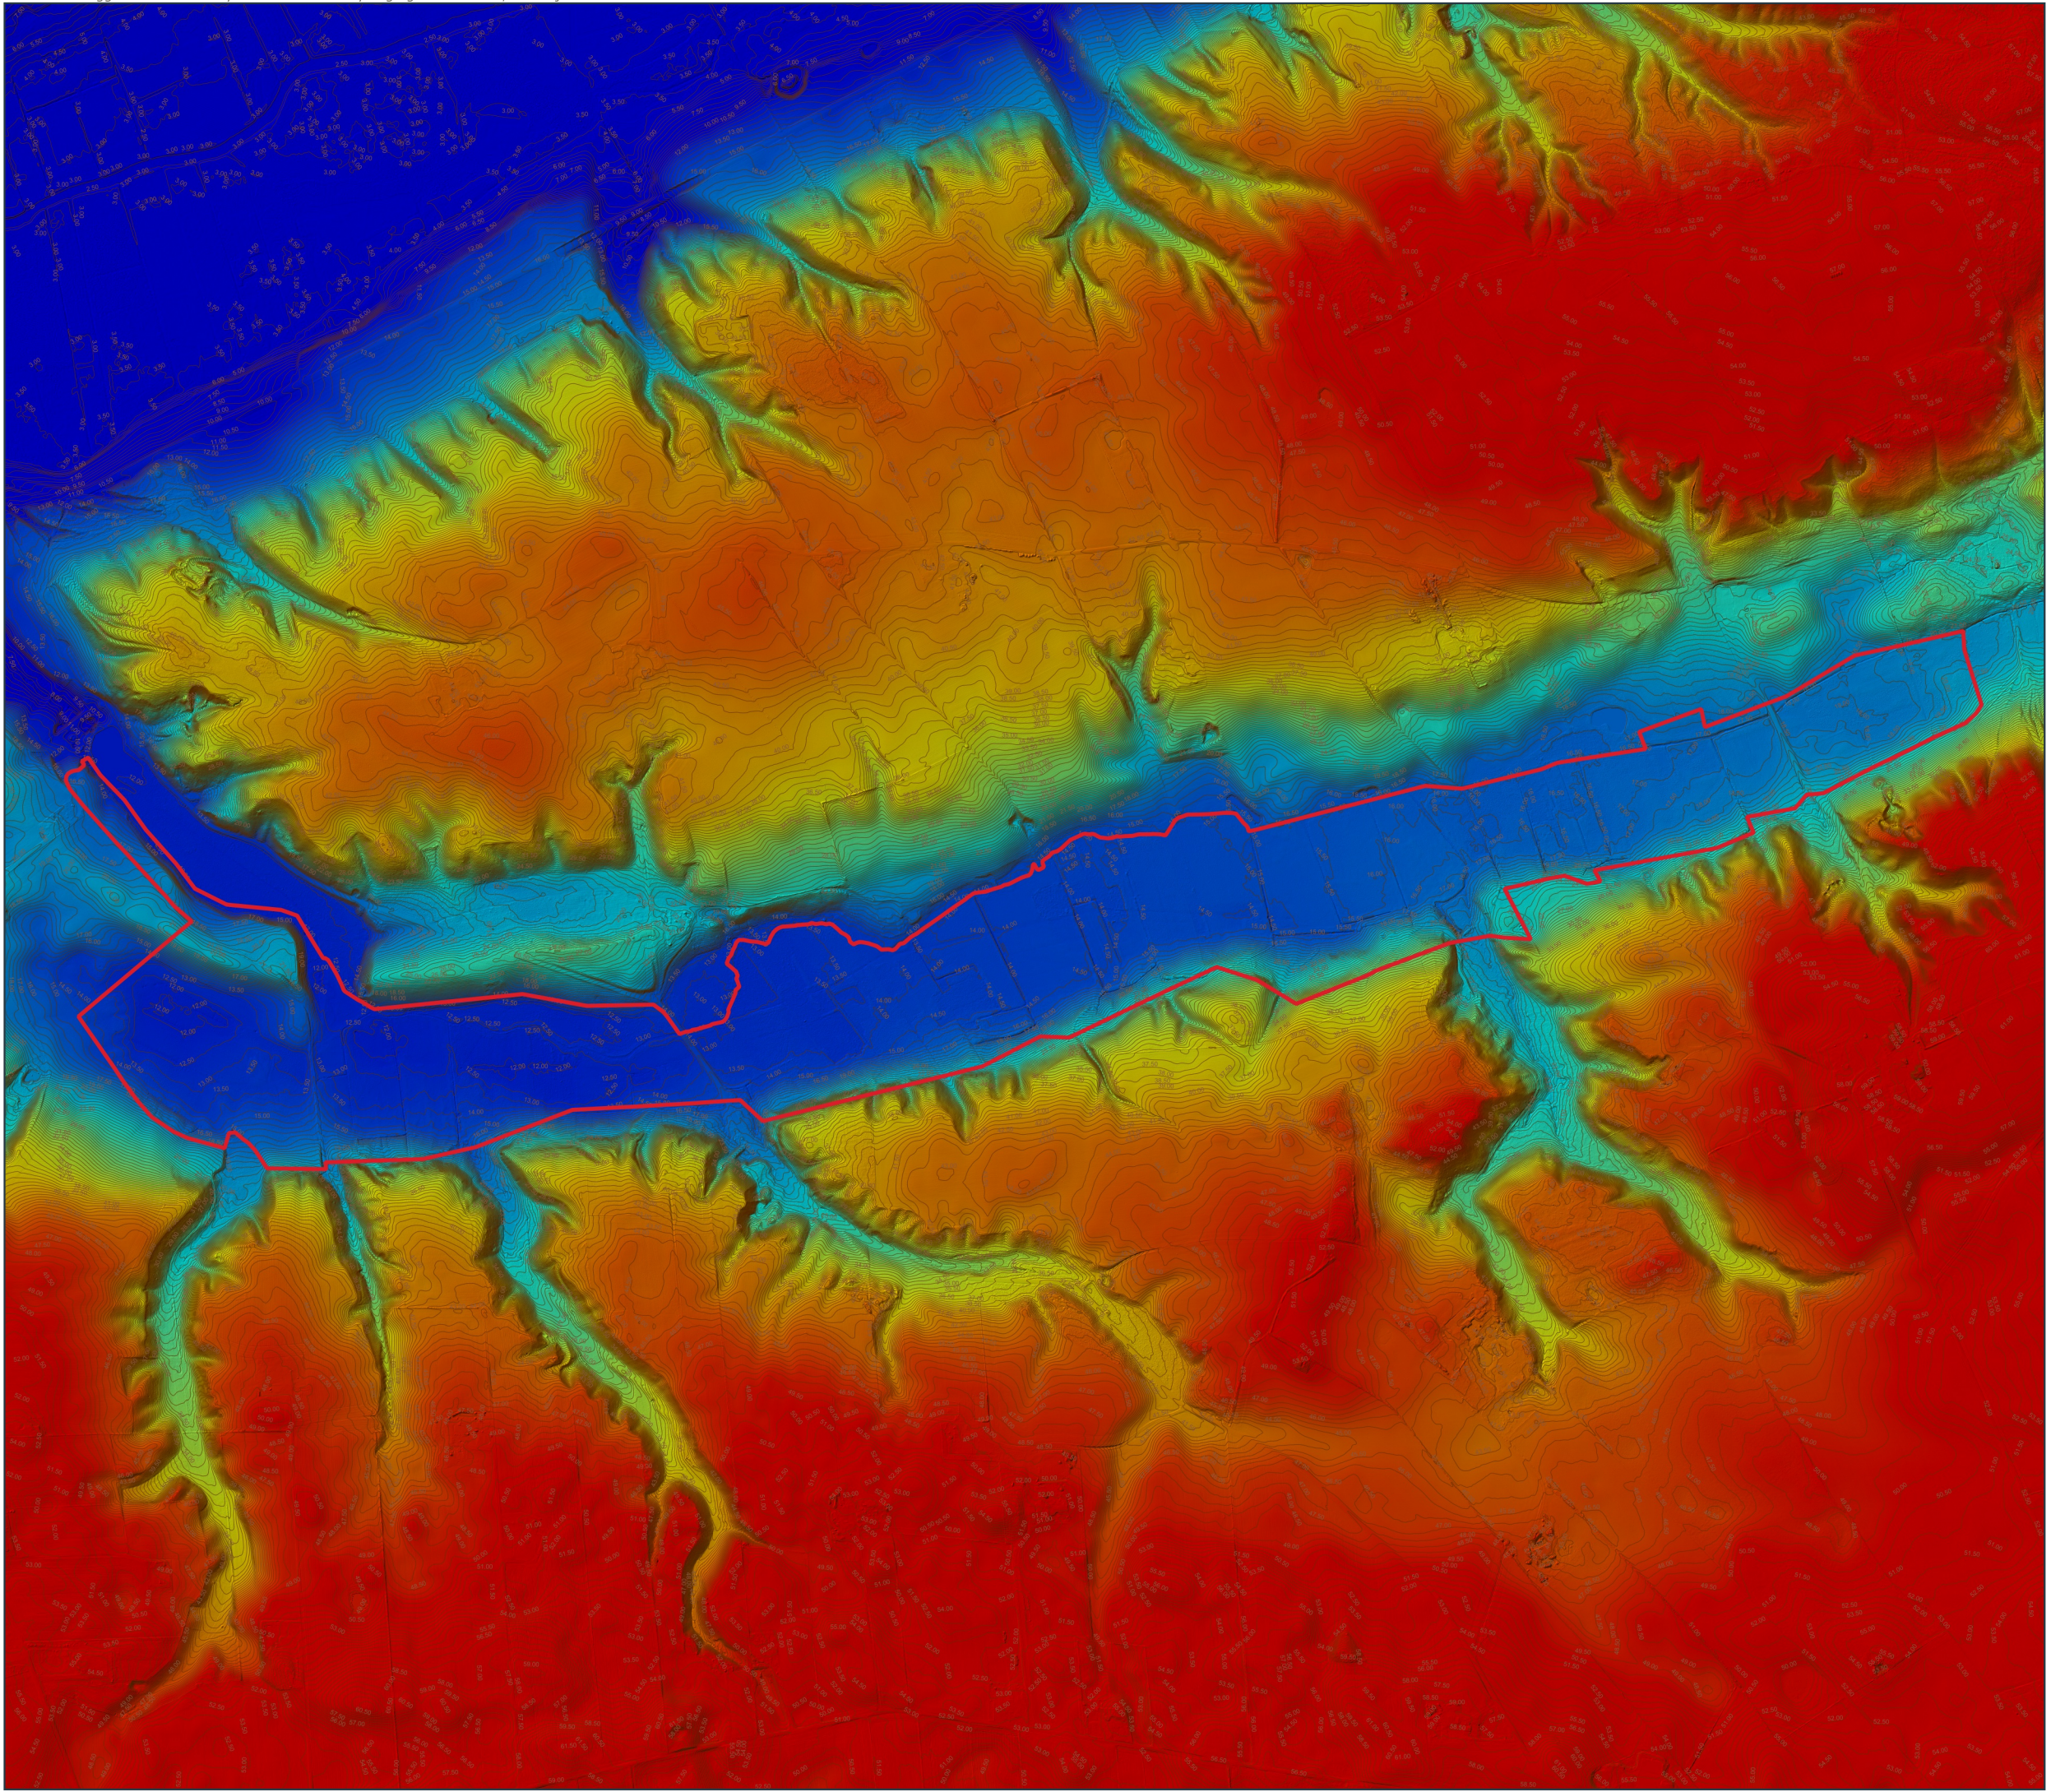

Signatur

Projektgrænse

Terrænmodel
m DVR90

- 10.00
- 12.00
- 14.00
- 16.00
- 18.00
- 20.00
- 22.00
- 24.00
- 26.00
- 28.00
- 30.00
- 32.00
- 34.00
- 36.00
- 38.00
- 40.00
- 42.00
- 44.00
- 46.00
- 48.00
- 50.00

Dato: 12-02-2024

Udarbejdet af: MABG

Kontrol: DNST

Godkendt af: ANMH

REV: 0

1:10000



Vådområde Korreborg Bæk detailprojekt

Projektnr.
1100054616

Viborg Kommune

BILAG 03 Højdemodel

RAMBOLL WATER

