


Y: 6256567

X: 525300

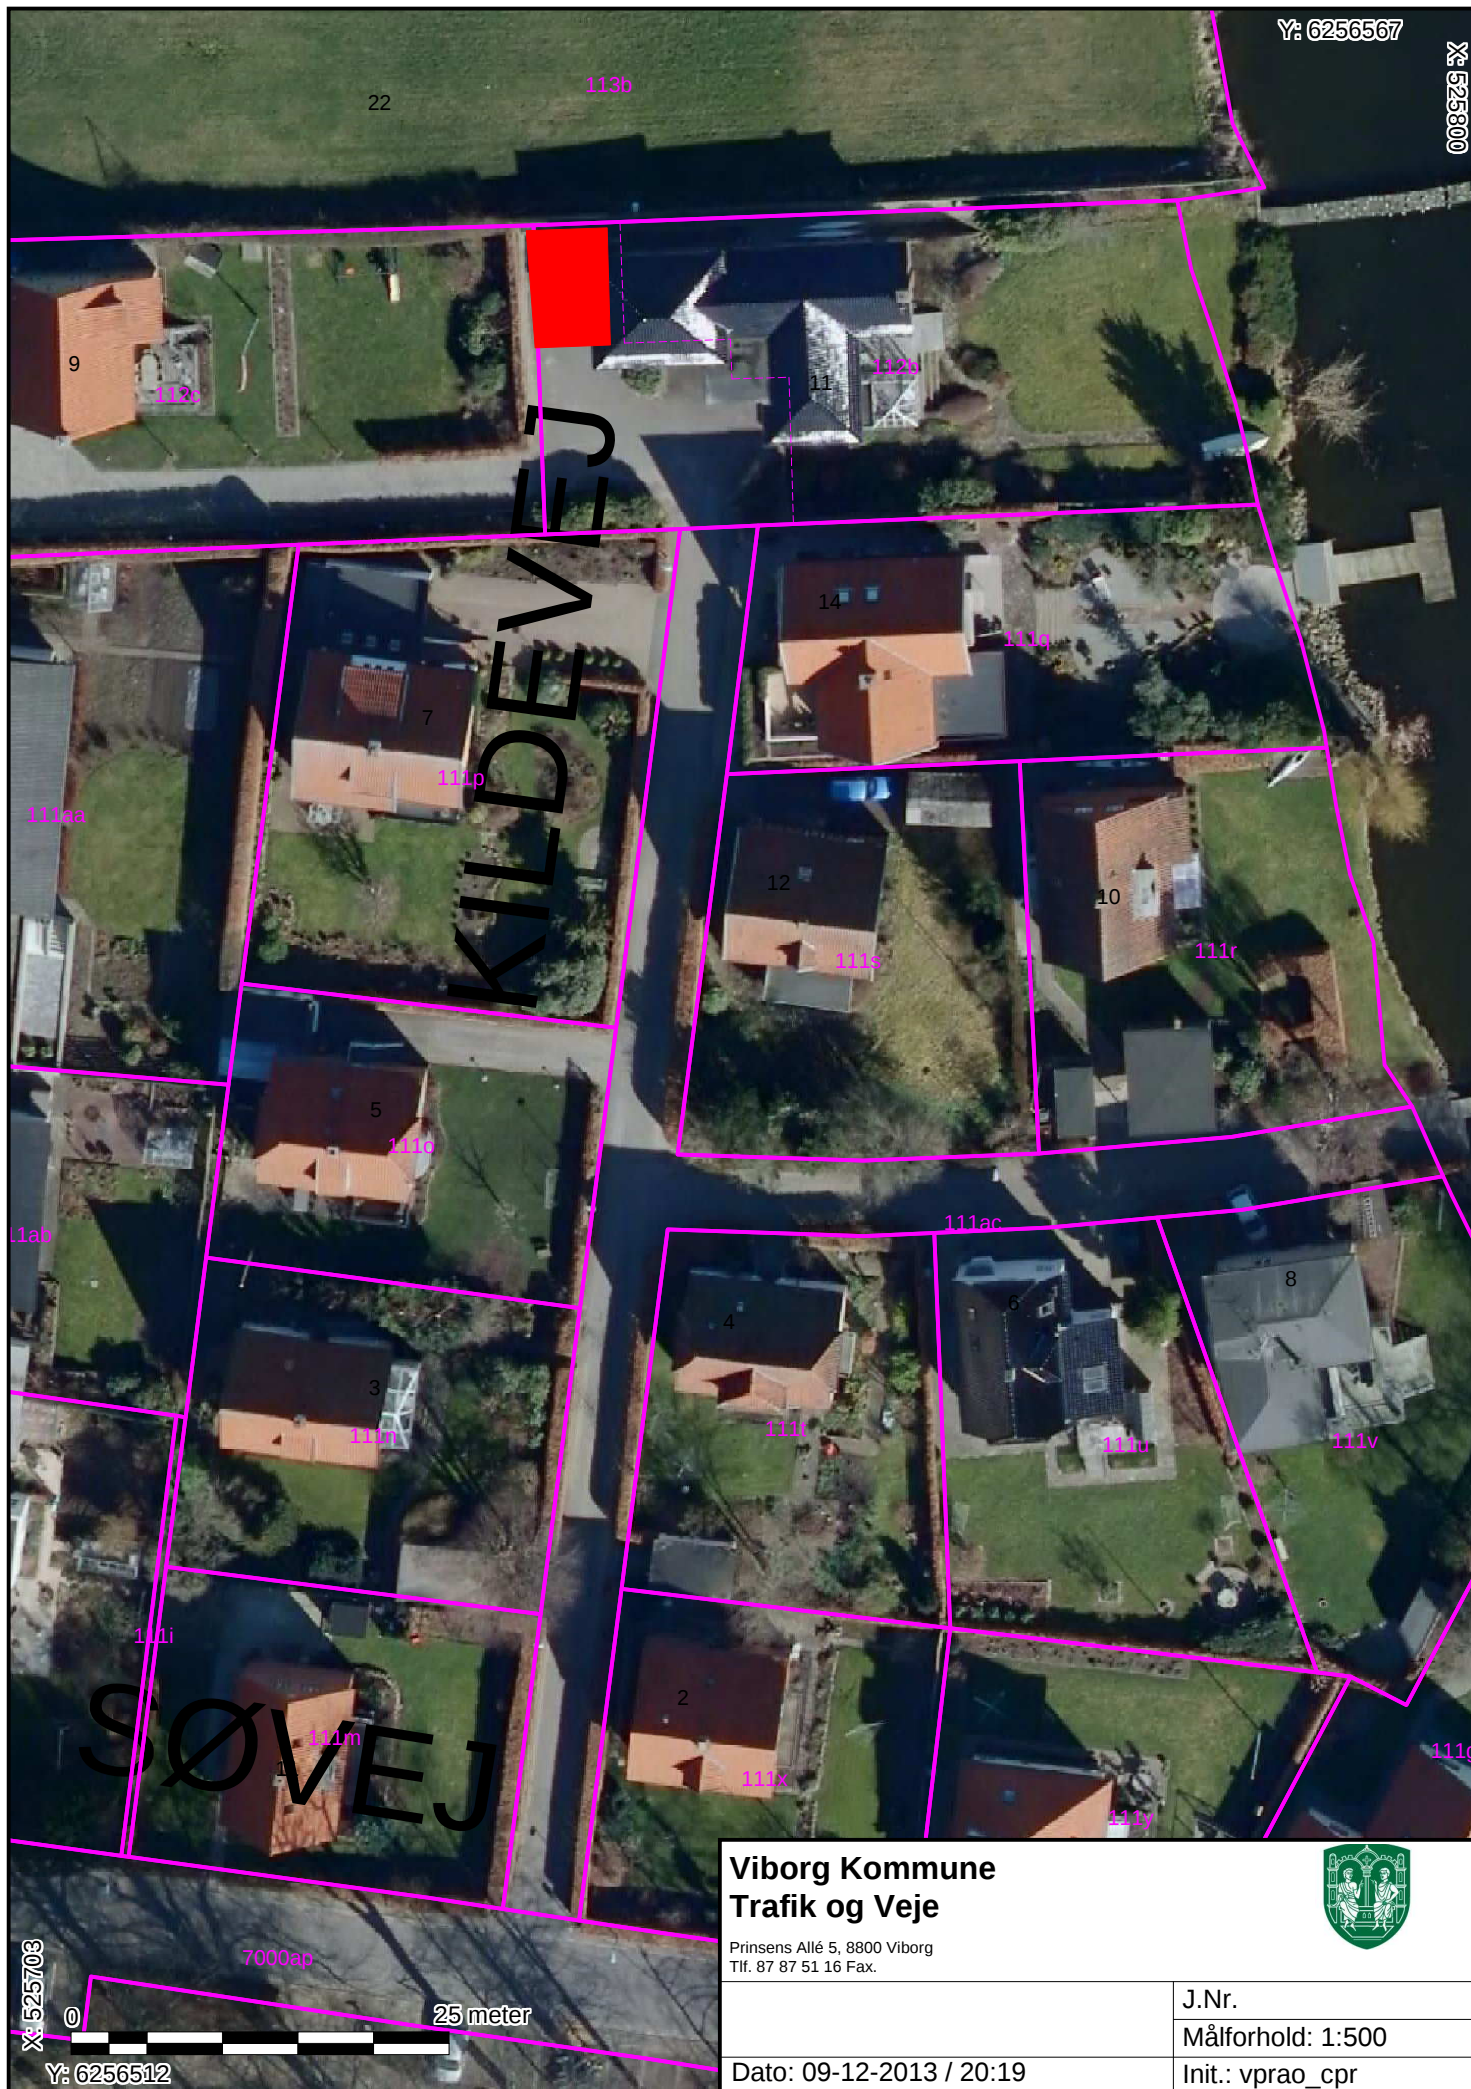

**Viborg Kommune
Trafik og Veje**

Prinsens Allé 5, 8800 Viborg
Tlf. 87 87 51 16 Fax.



J.Nr.

Målforhold: 1:500

Dato: 09-12-2013 / 20:19

Init.: vprao_cpr