


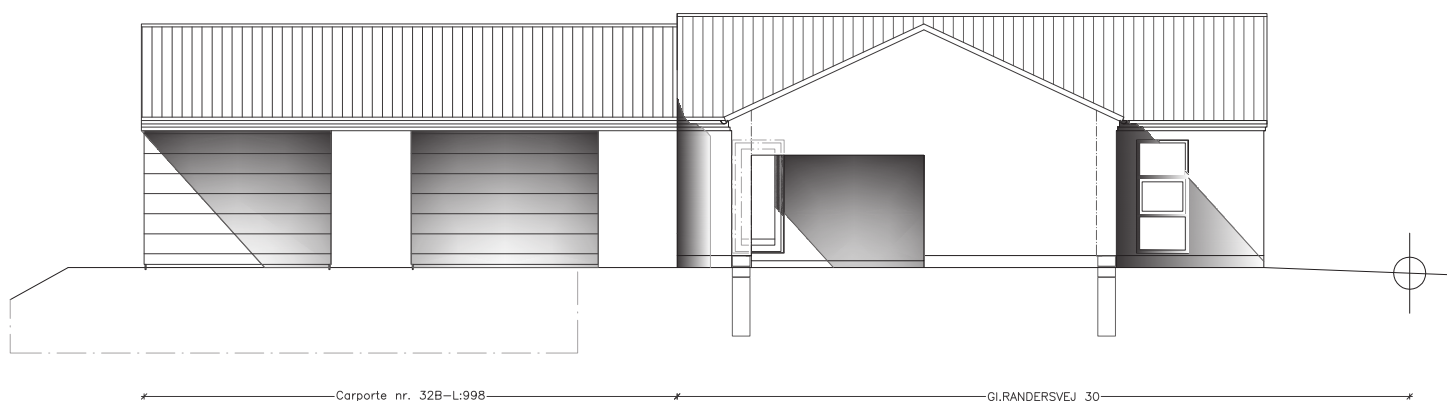

PARCELHUS	464-51D		
GI.RANDERSVEJ 32A - 8800 VIBORG	3/4 2018		
BYGHERRE: JACOB BECH JØRGENSEN	MÅL 1:100		
TEGNING: NORDFACADE (mod vej)			
BTH-TEGNESTUEN	ARKITEKT & BYGGESTYRING	COPYRIGHT - BTH-TEGNESTUEN TOFTEVEJ 11 - 8800 VIBORG	TLF 8662 3477 FAX. 8662 3467