



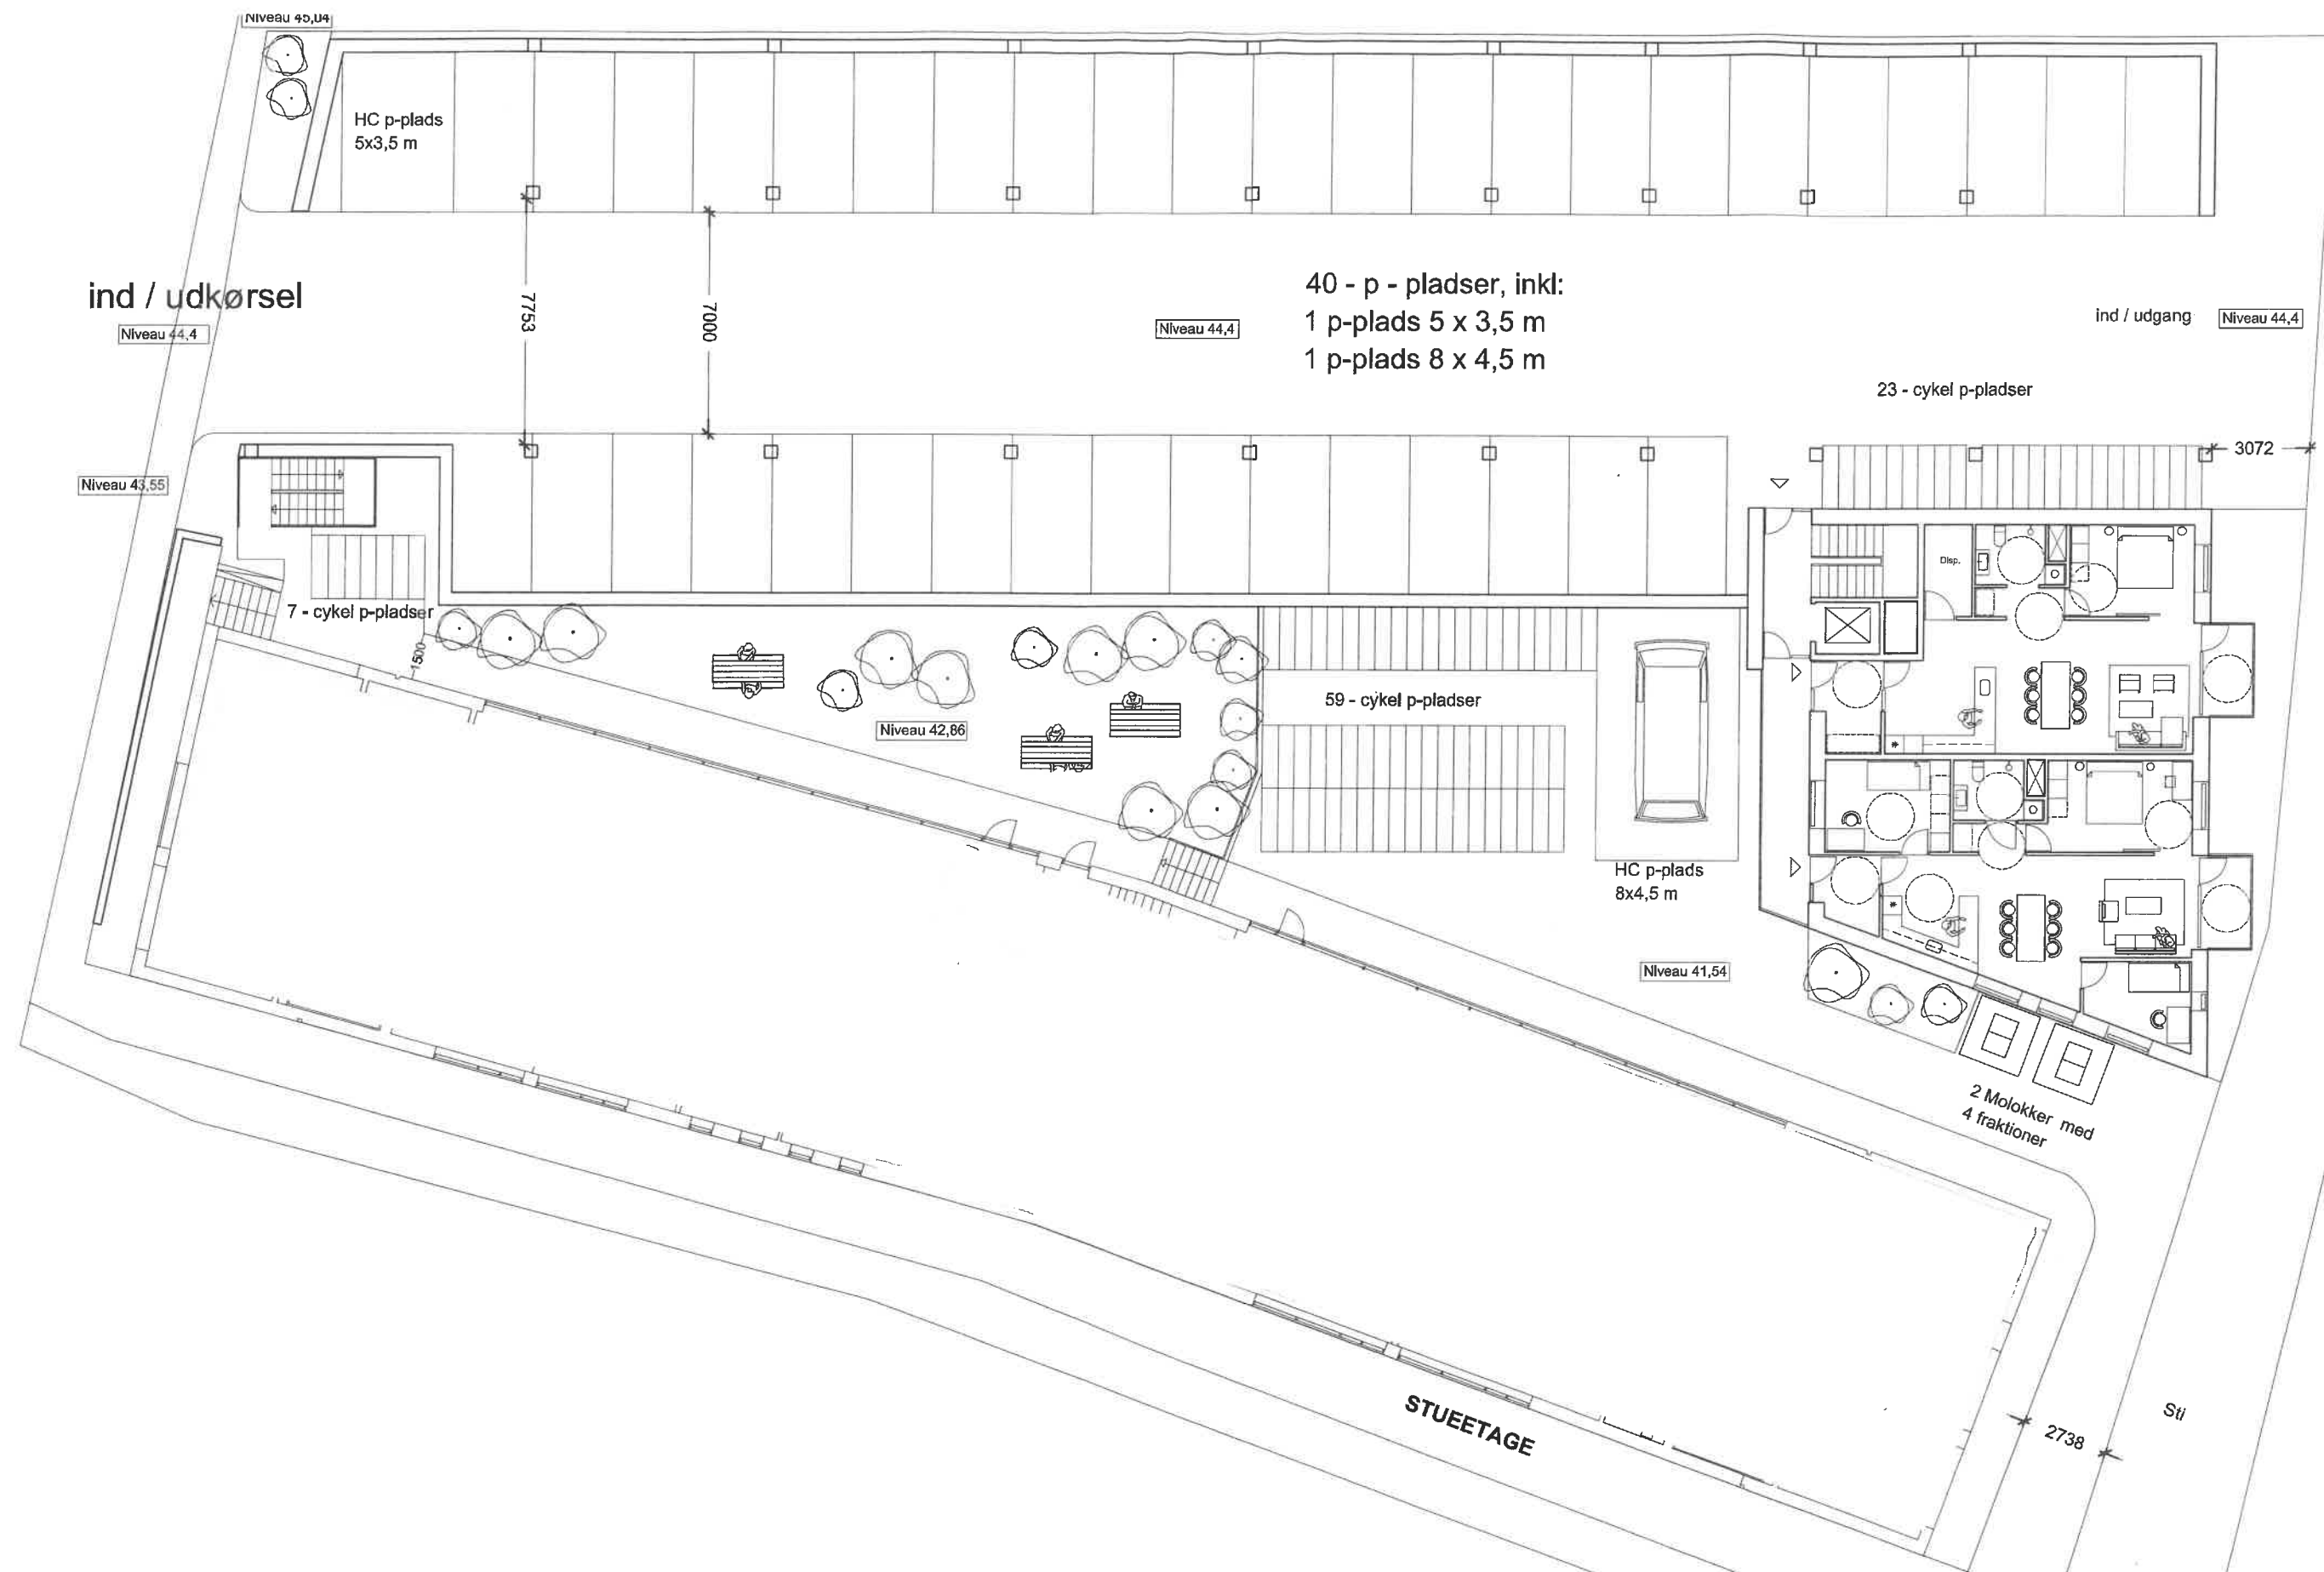

0.03

EMNE: Plan, Parterre/stuen
MÅL: 1:200
DATO: 06.04.2018

ERIKarkitekter

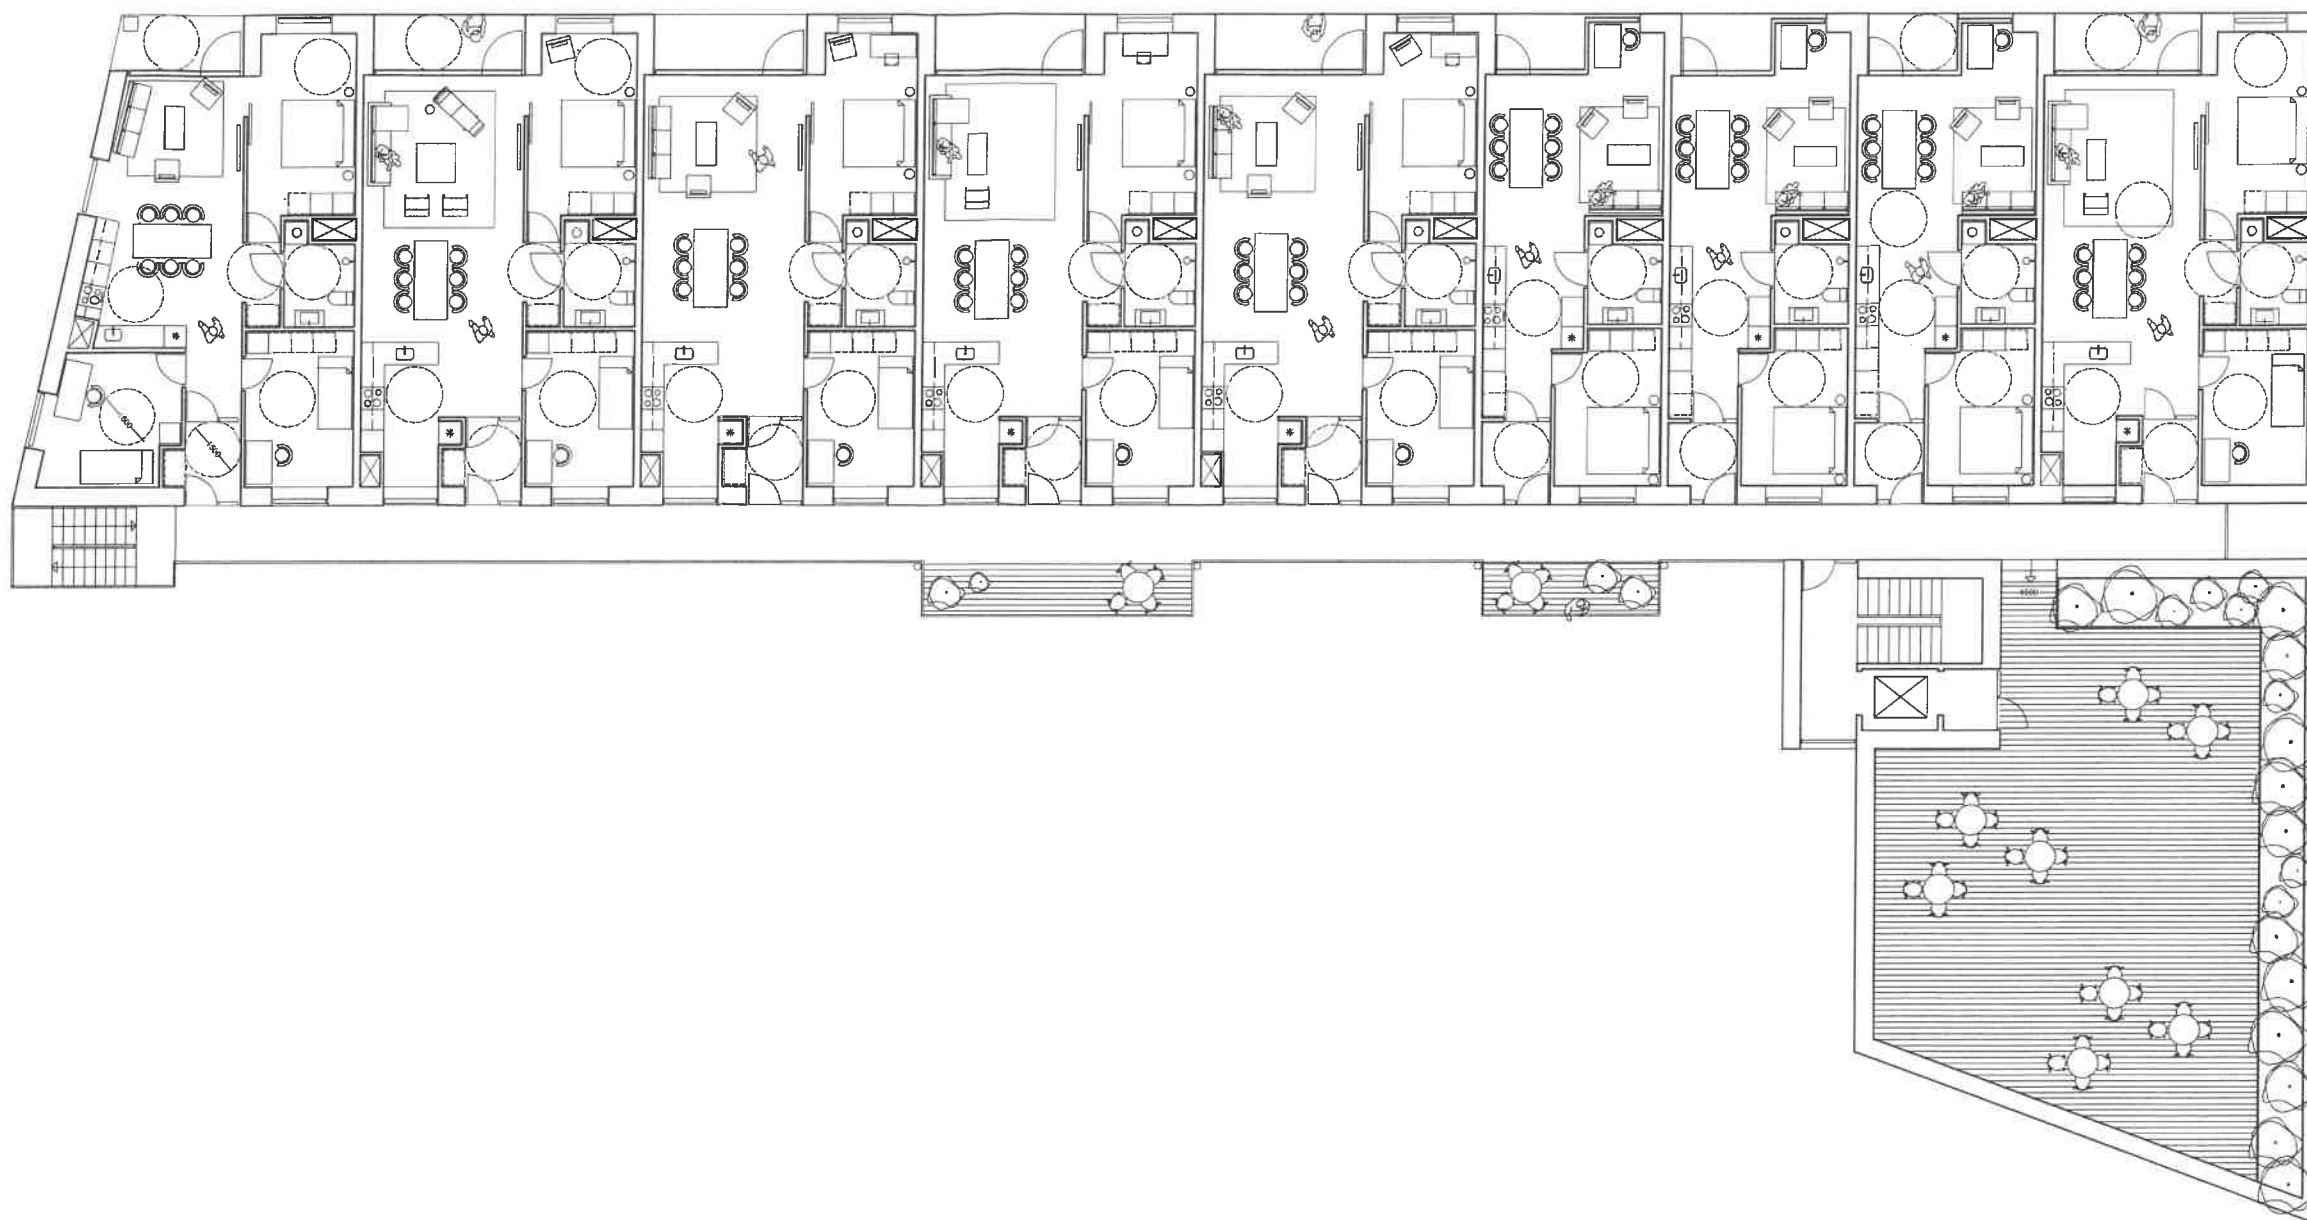


EMNE:
MÅL:
DATO:

0.07

Plan, 3. sal
1:200
06.04.2018

ERIKarkitekter


HØJDEKOTE LP432
14,5 m, 4 etager

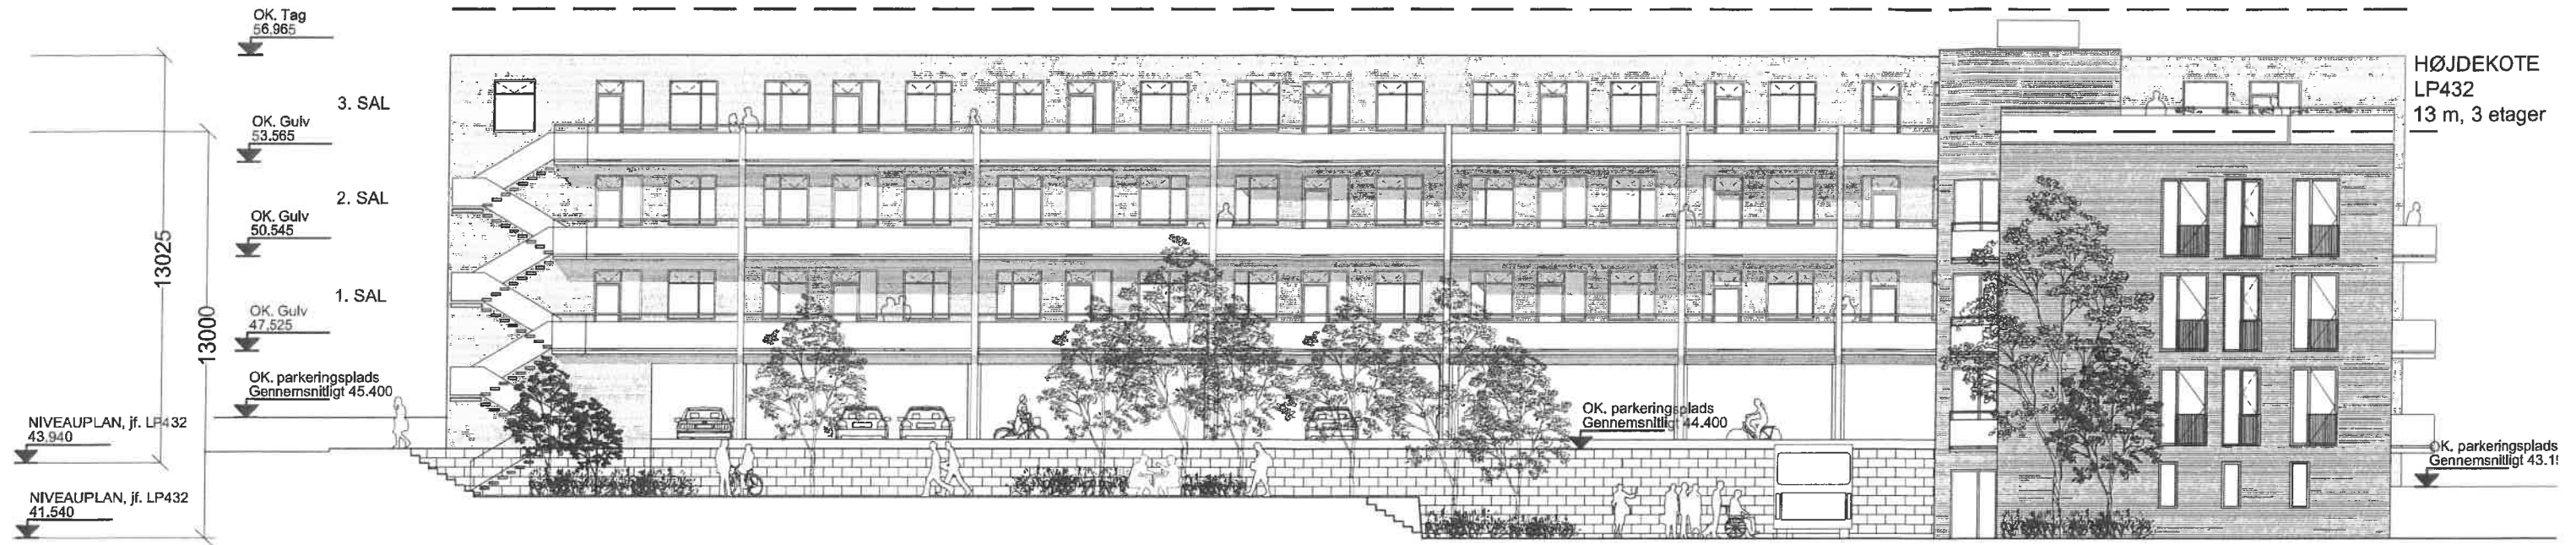

ORIENTERING



ORIENTERING


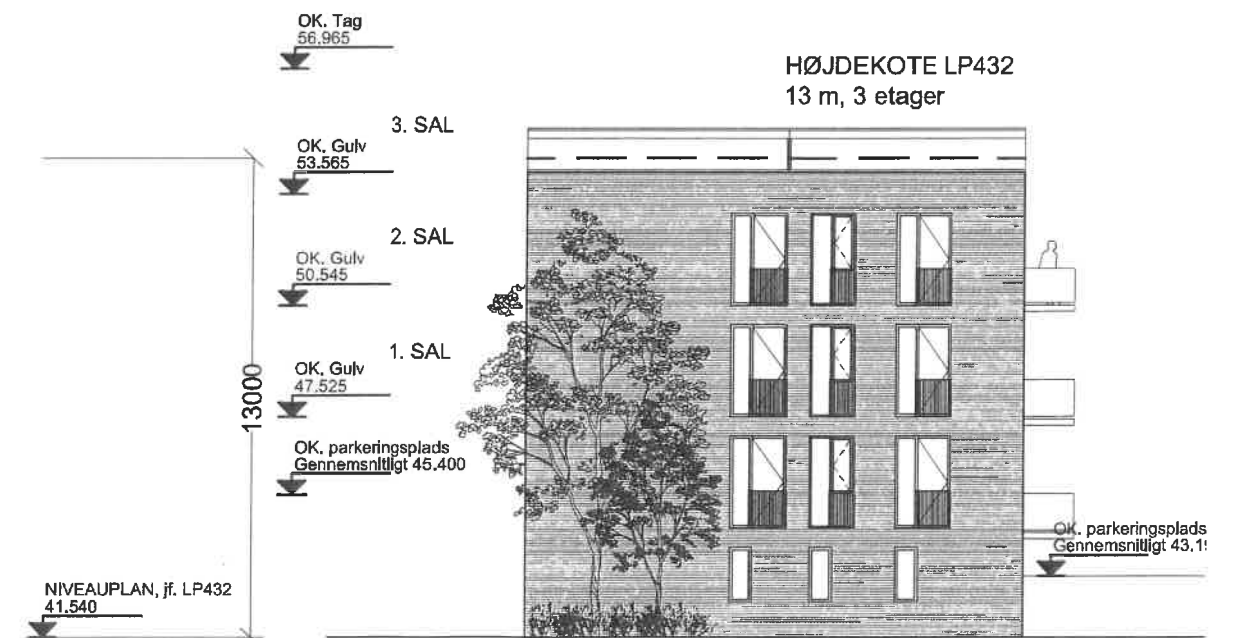


Gavl Sydøst, fuld bredde

0.12


EMNE: Facade Øst-sydøst
MÅL: 1:200
DATO: 06.04.2018

ERIK arkitekter

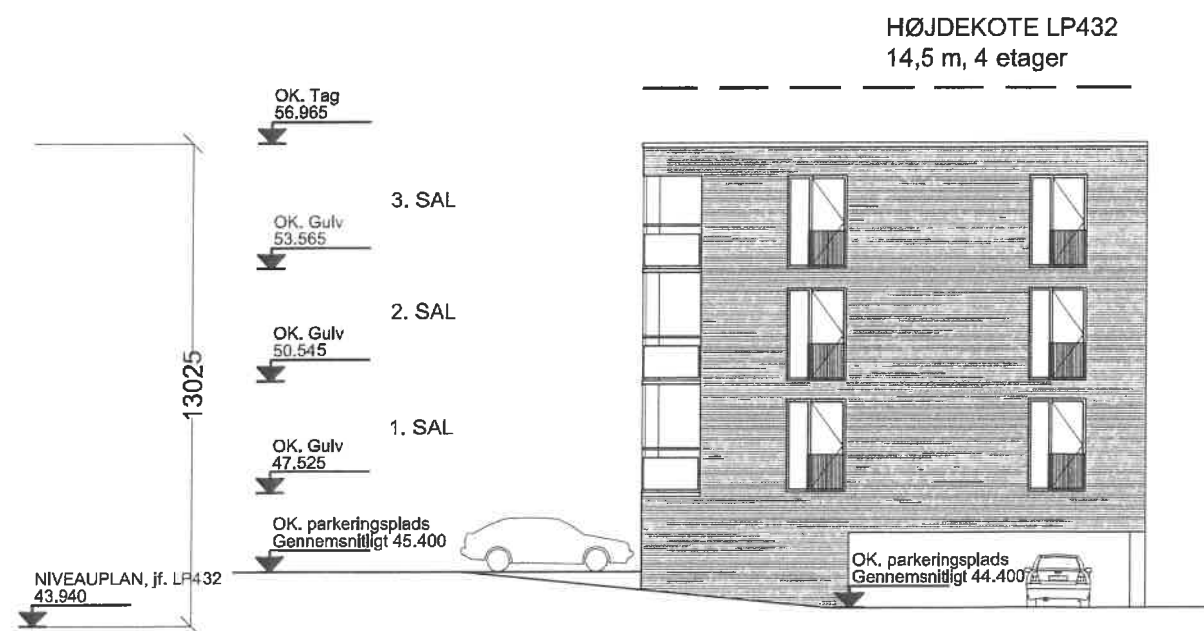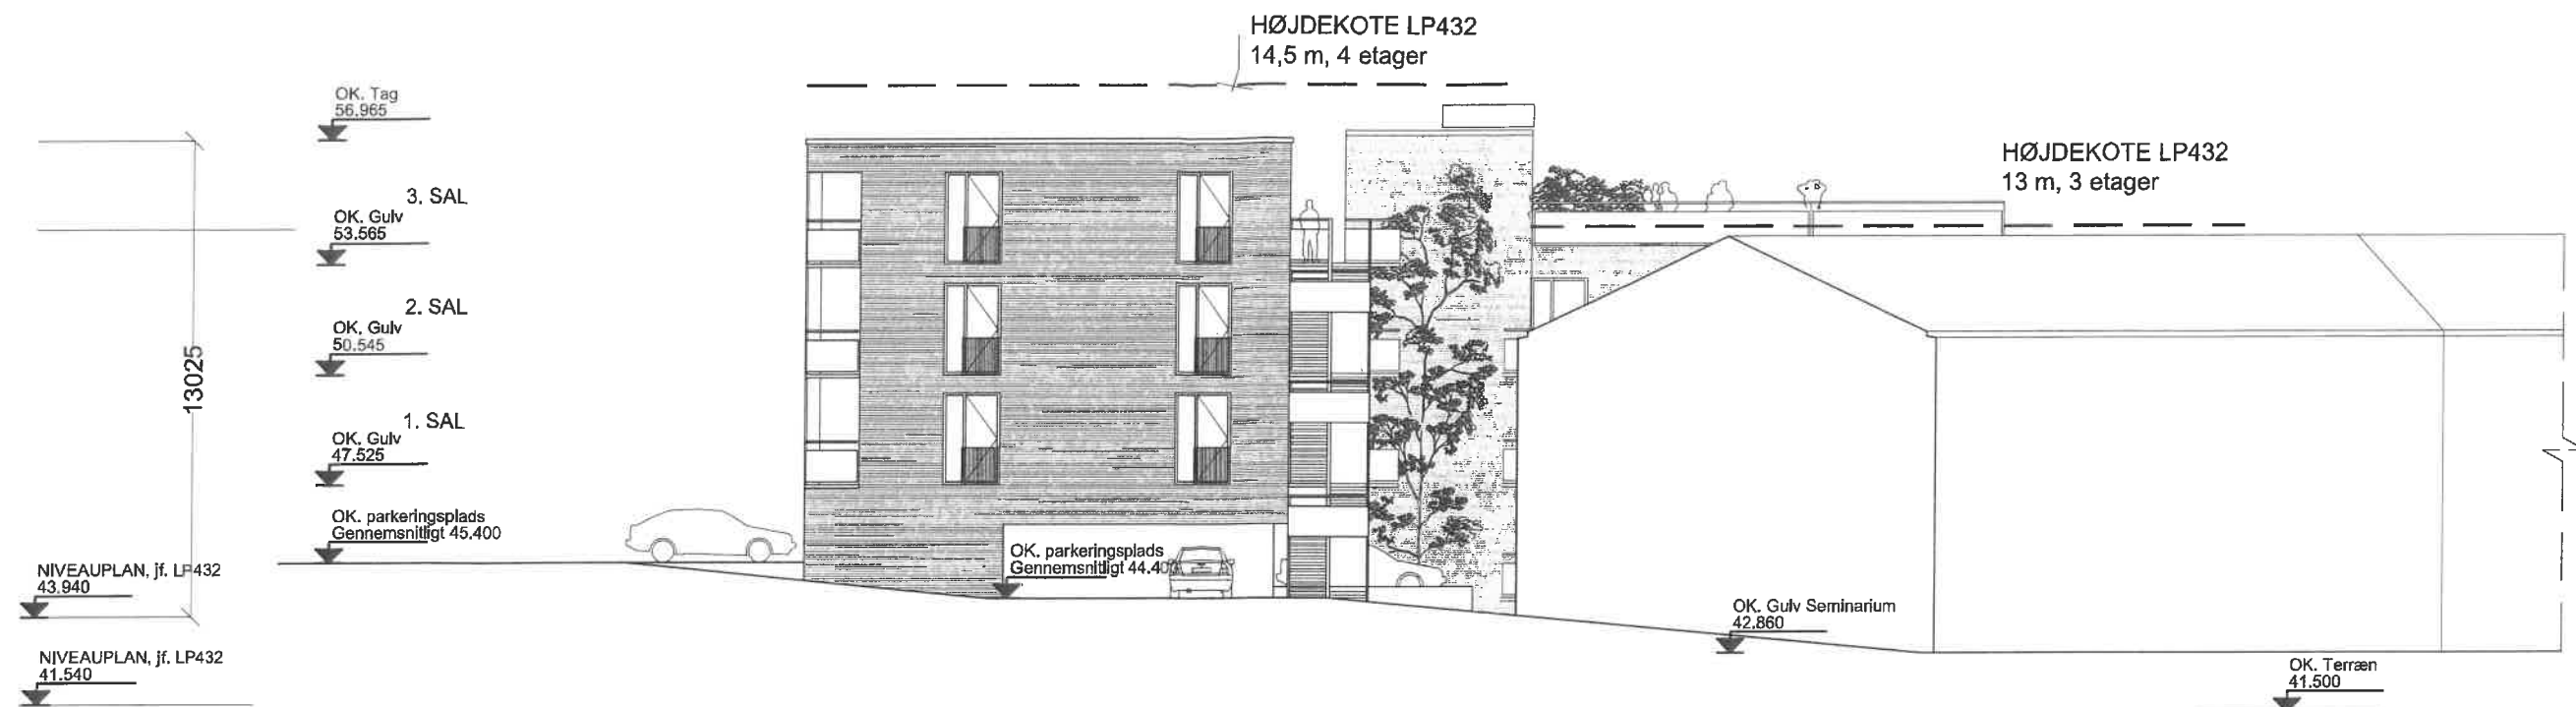


Gavl Syd-sydvest, fuld bredde

ORIENTERING

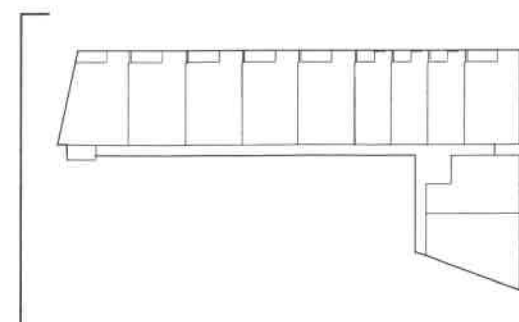

ORIENTERING

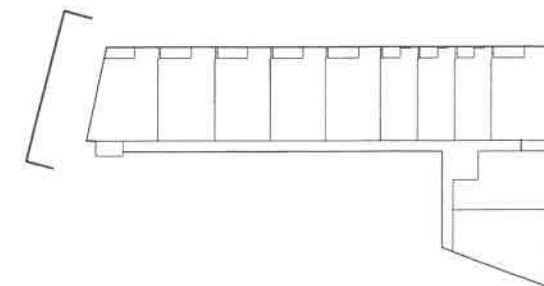


0.13

EMNE: Facade Syd
MÅL: 1:200
DATO: 06.04.2018

ERIKarkitekter



ORIENTERING

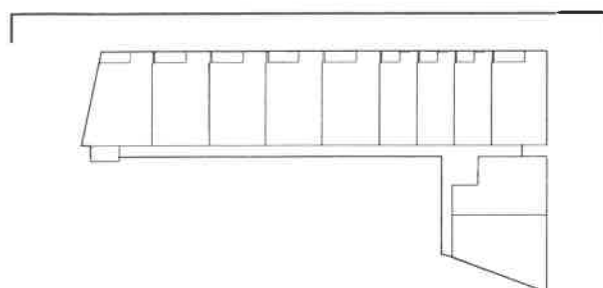

0.14

EMNE: Facade Vest-Nordve
MÅL: 1:20
DATO: 06.04.201

ERIKarkitekter