


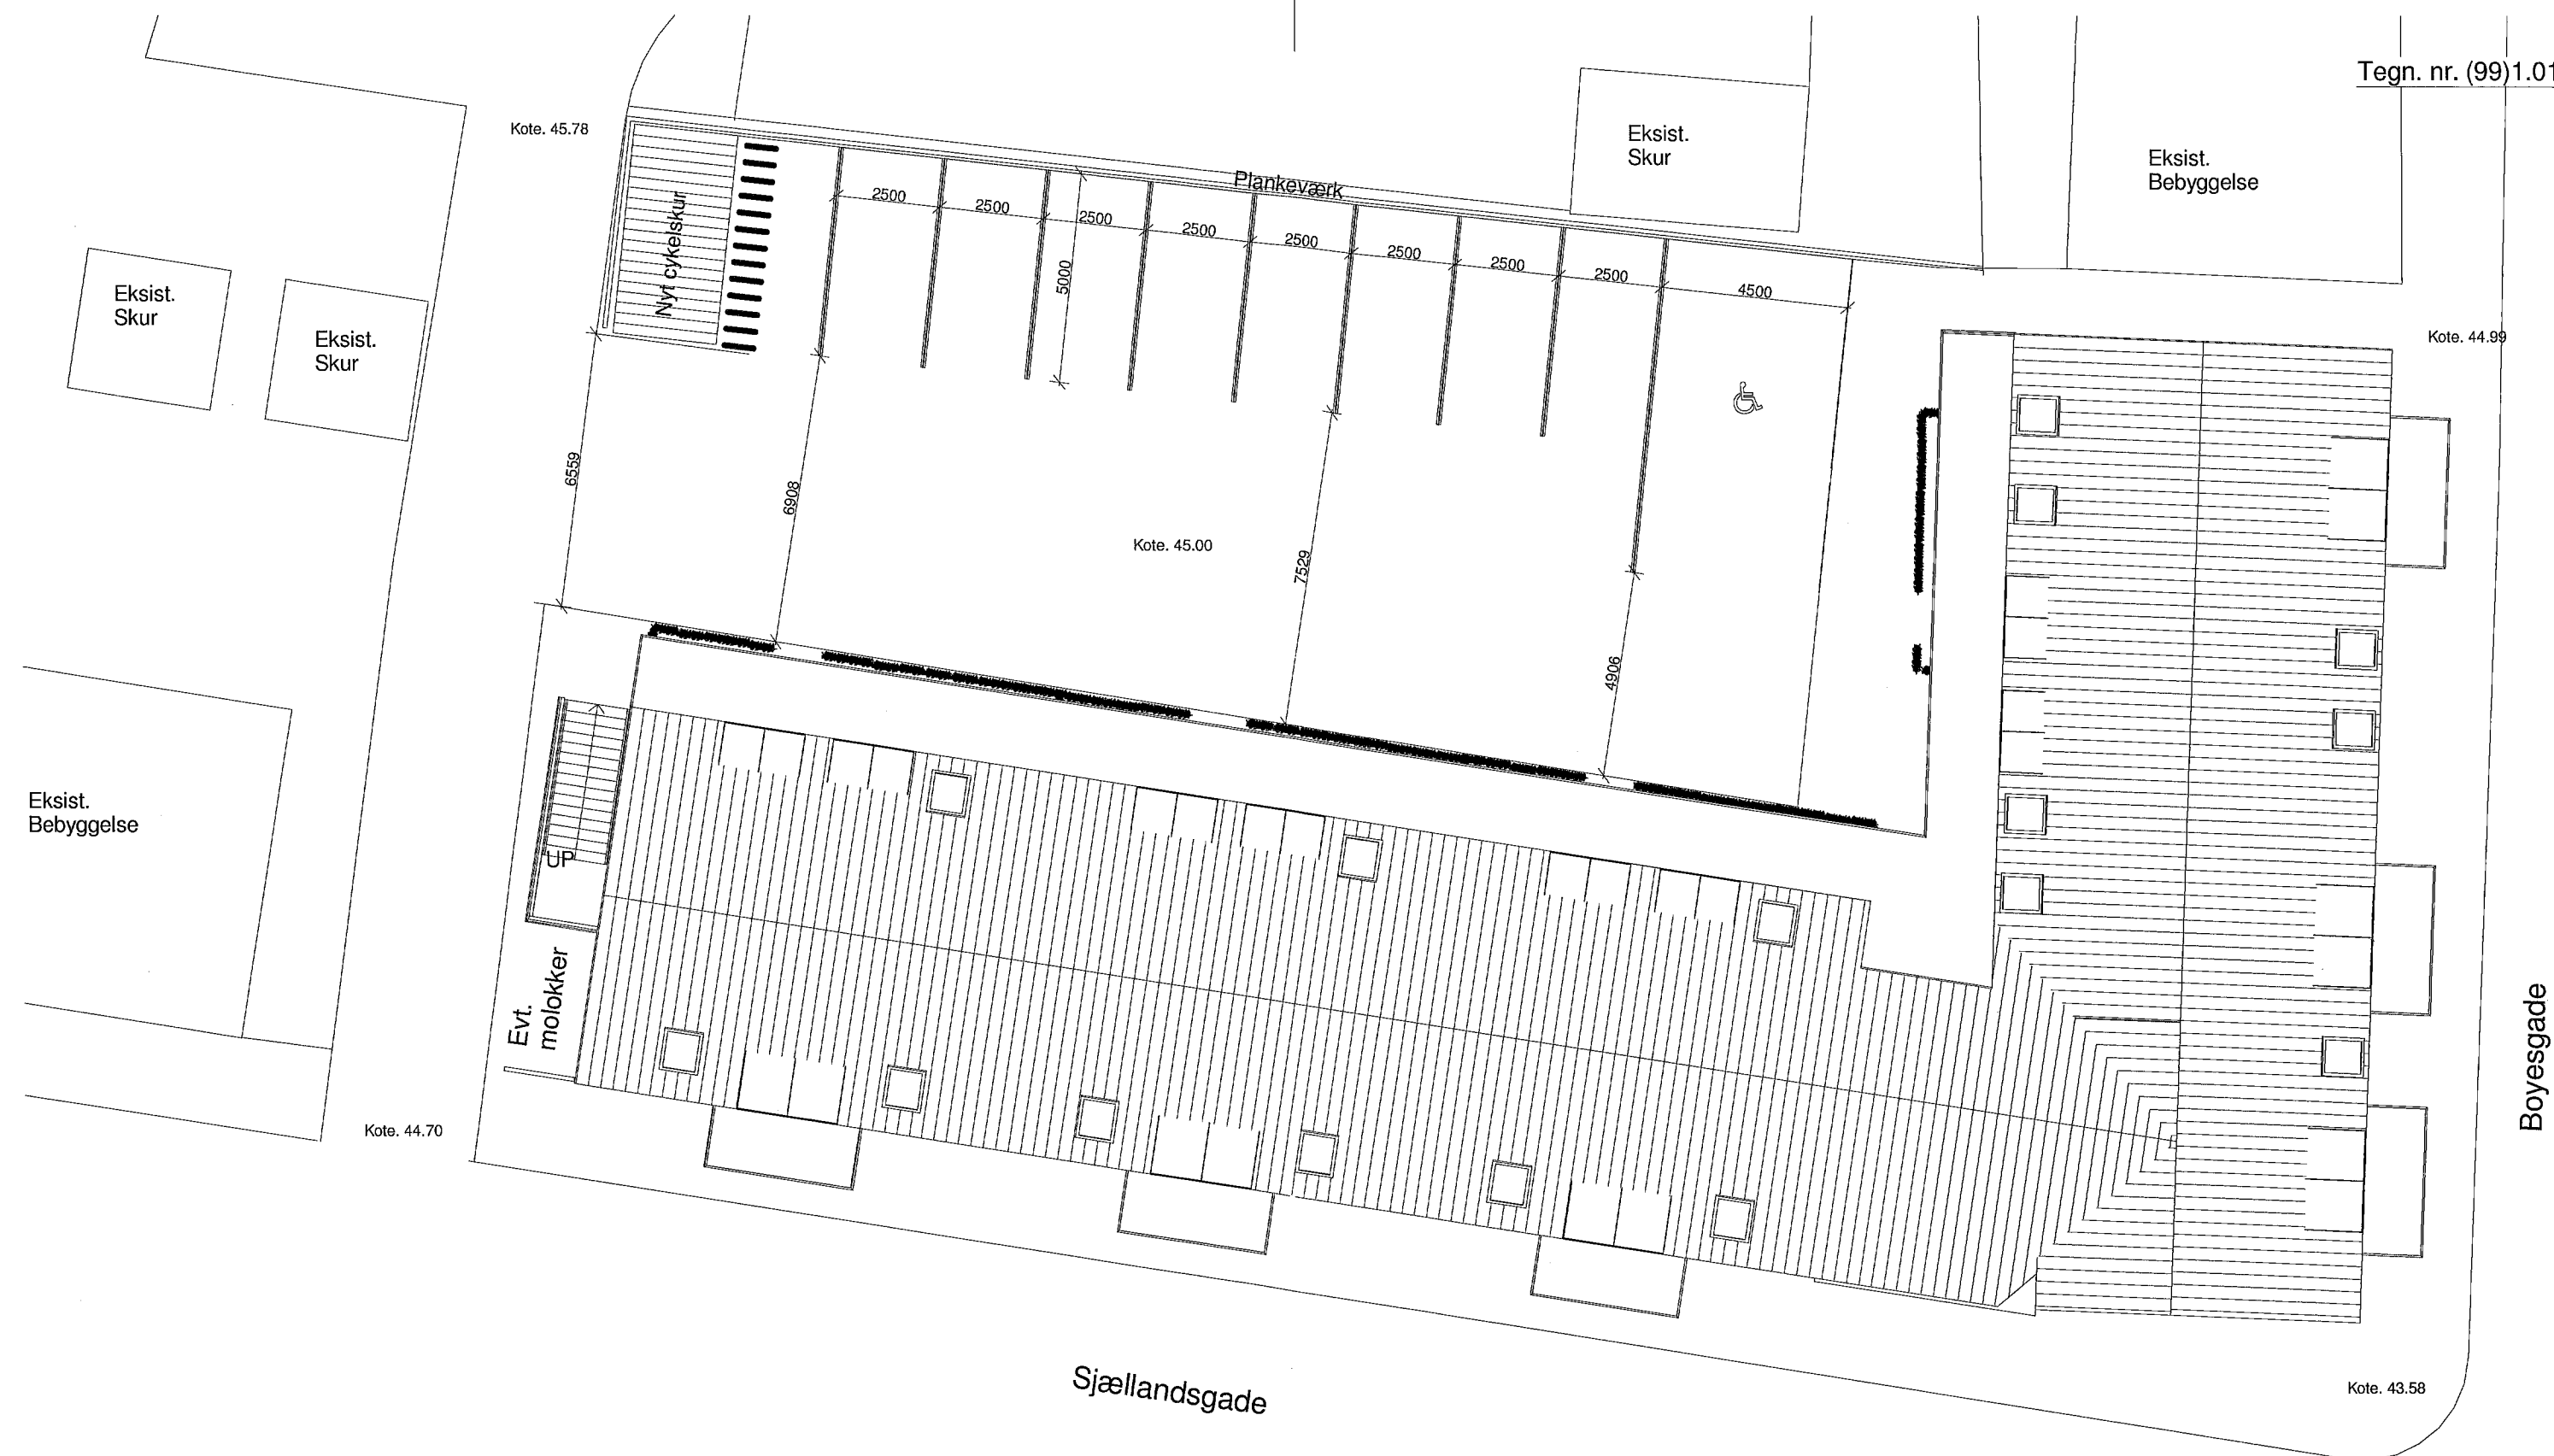

Rev: B

DATO:

Rev: A

DATO: 16/10/15

SAG: MEJERIGRUNDEN, Sjællandsgade

EMNE: Situationsplan

TEGN NR.: (99)1.01


MÅL: 1:150

DATO: 16/10/15

REV.: A


BOLIGSELSKABET VIBORG


H. C. ANDERSENS VEJ 8, DK-8800 VIBORG, TLF. 86 62 18 44, FAX 86 62 16 27

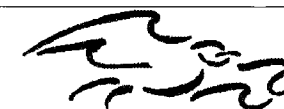



Rev: B		DATO:	
Rev: A		DATO: 16/10/15	
SAG:	MEJERIGRUNDEN, Sjællandsgade		
EMNE:	3D SØ	TEGN NR.:	(99)1.06
MÅL:	DATO: 16/10/15	REV.:A	

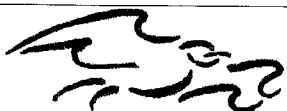

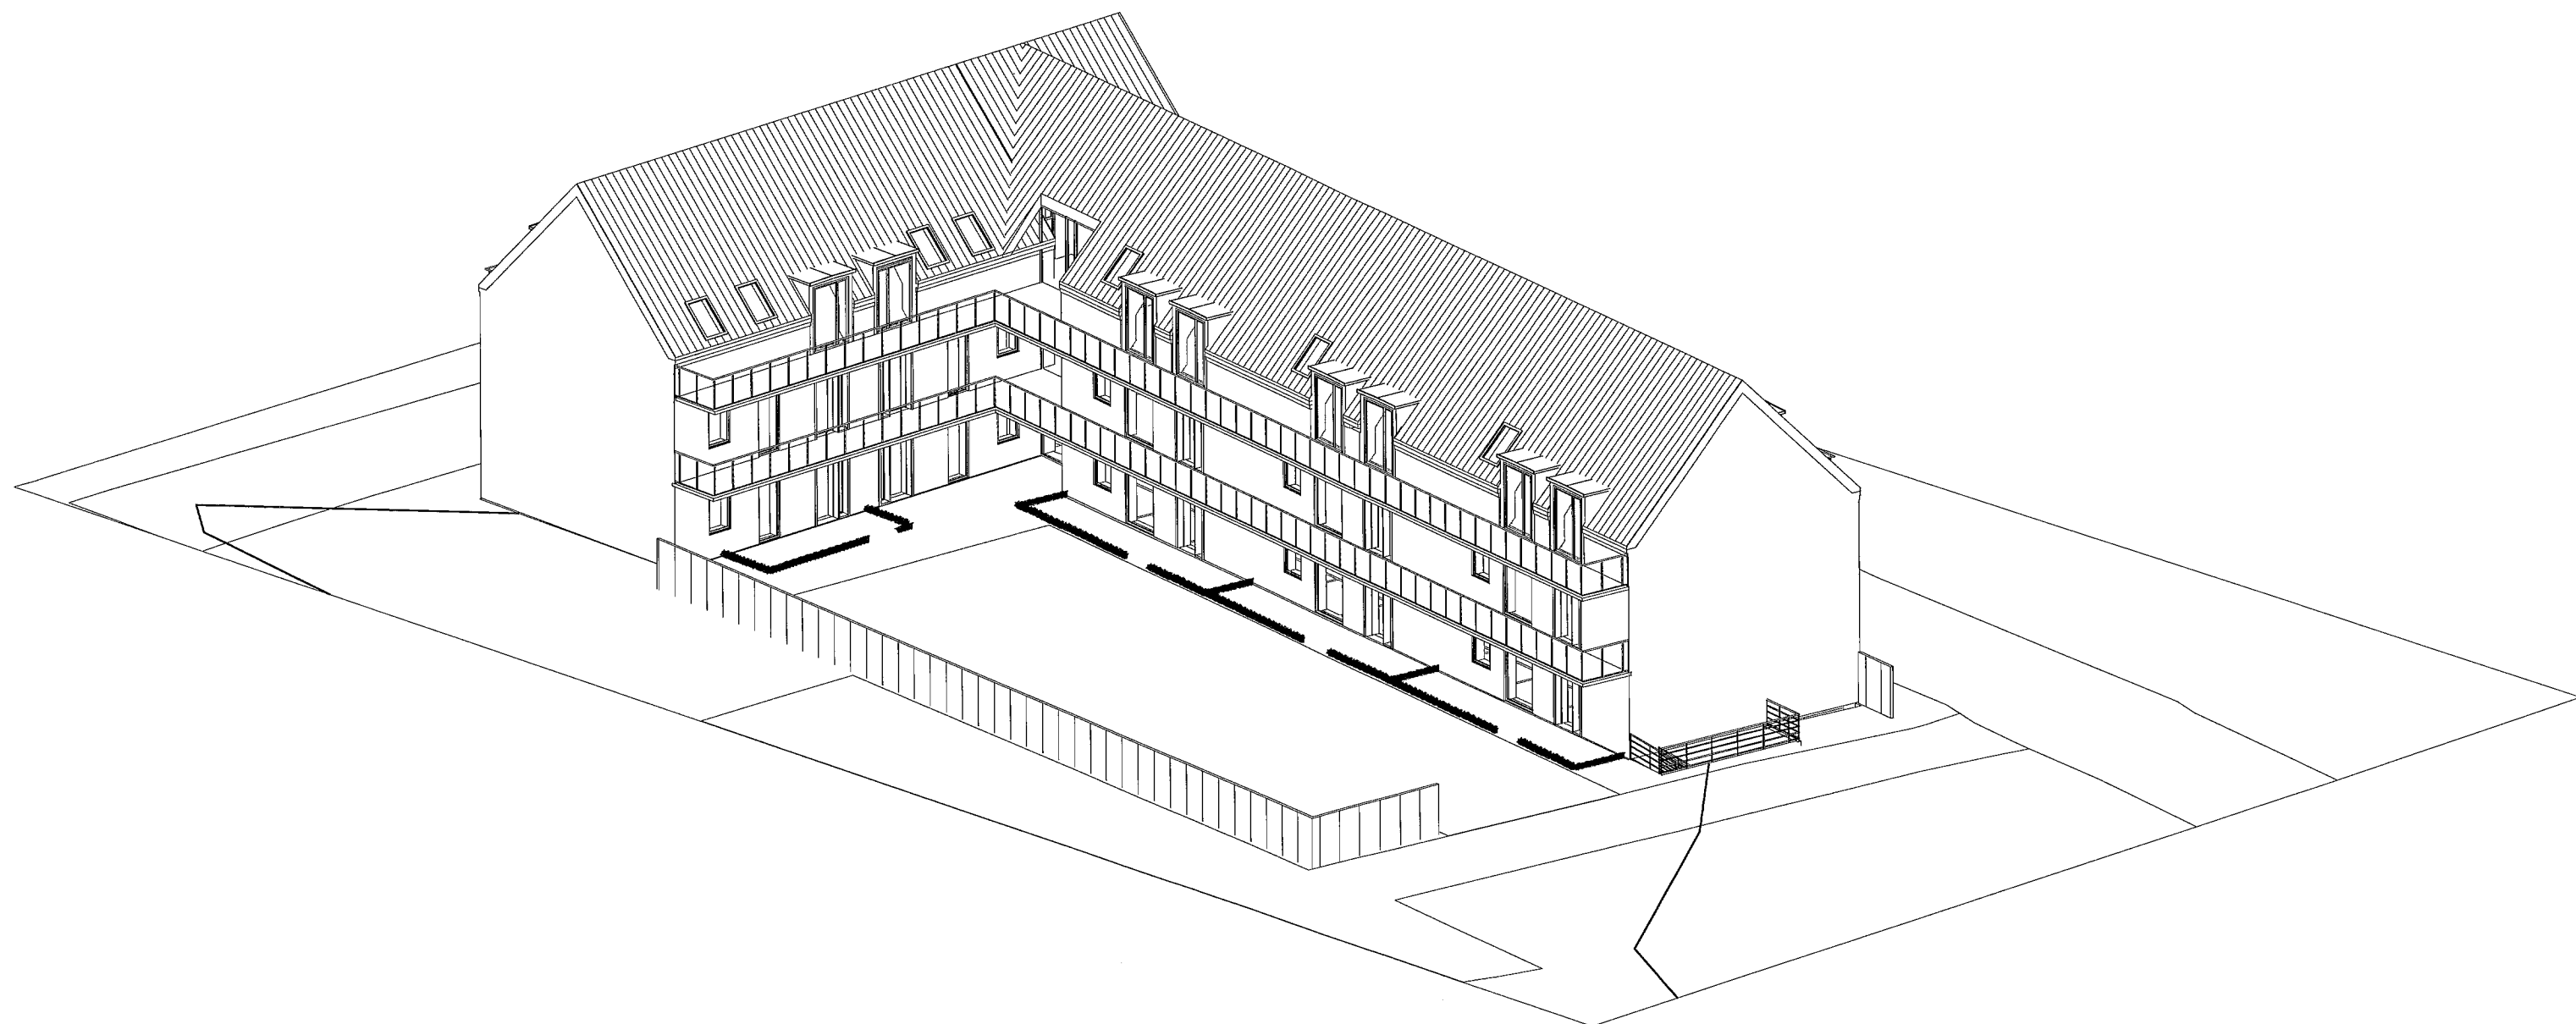

Rev: B		DATO:	
Rev: A		DATO: 16/10/15	
SAG:	MEJERIGRUNDEN, Sjællandsgade		
EMNE:	3D NV	TEGN NR.:	(99)1.07
MÅL:	DATO: 16/10/15	REV.: A	
BOLIGSELSKABET VIBORG H. C. ANDERSENS VEJ 8, DK-8800 VIBORG, TLF. 86 62 18 44, FAX 86 62 16 27			

