




Oversigtsplan, mål 1:500




Oversigtsplan, mål 1:2000

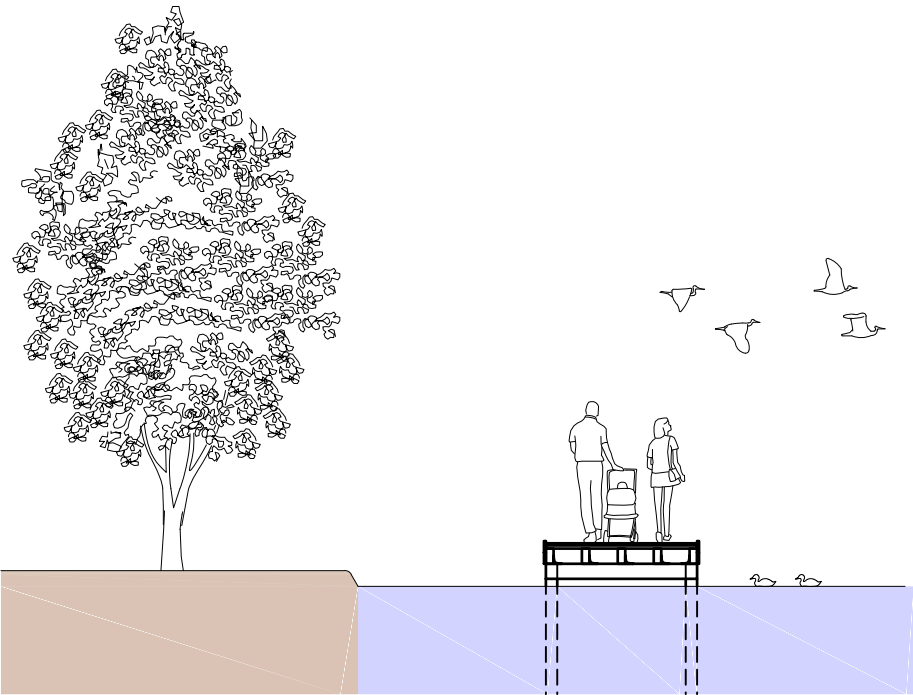


Princip opstalt

REVISION D:		REV. DATO	
REVISION C:		REV. DATO	
REVISION B:		REV. DATO	
REVISION A:		REV. DATO	
SAG:	Renovering af bro ved Strandparken	SAGSNR.:	19018-5
BYGHERRE:	Viborg Kommune	INITIALER:	KHO
		KS:	KL
Skitse forslag			
EMNE:	Oversigtsplan	TEGN. NR.:	
	Side 1/3	MÅL:	1:500/1:2000
		DATO:	31.01.2019
		FORMAT:	A3
INGENIØR:	VIBORG INGENIØRERNE A/S	TLF:	86 62 41 11
	FABRIKVEJ 4 · 8800 VIBORG	MAIL:	info@vibing.dk
		WEB:	www.vibing.dk
		Viborg Ingeniøreme	

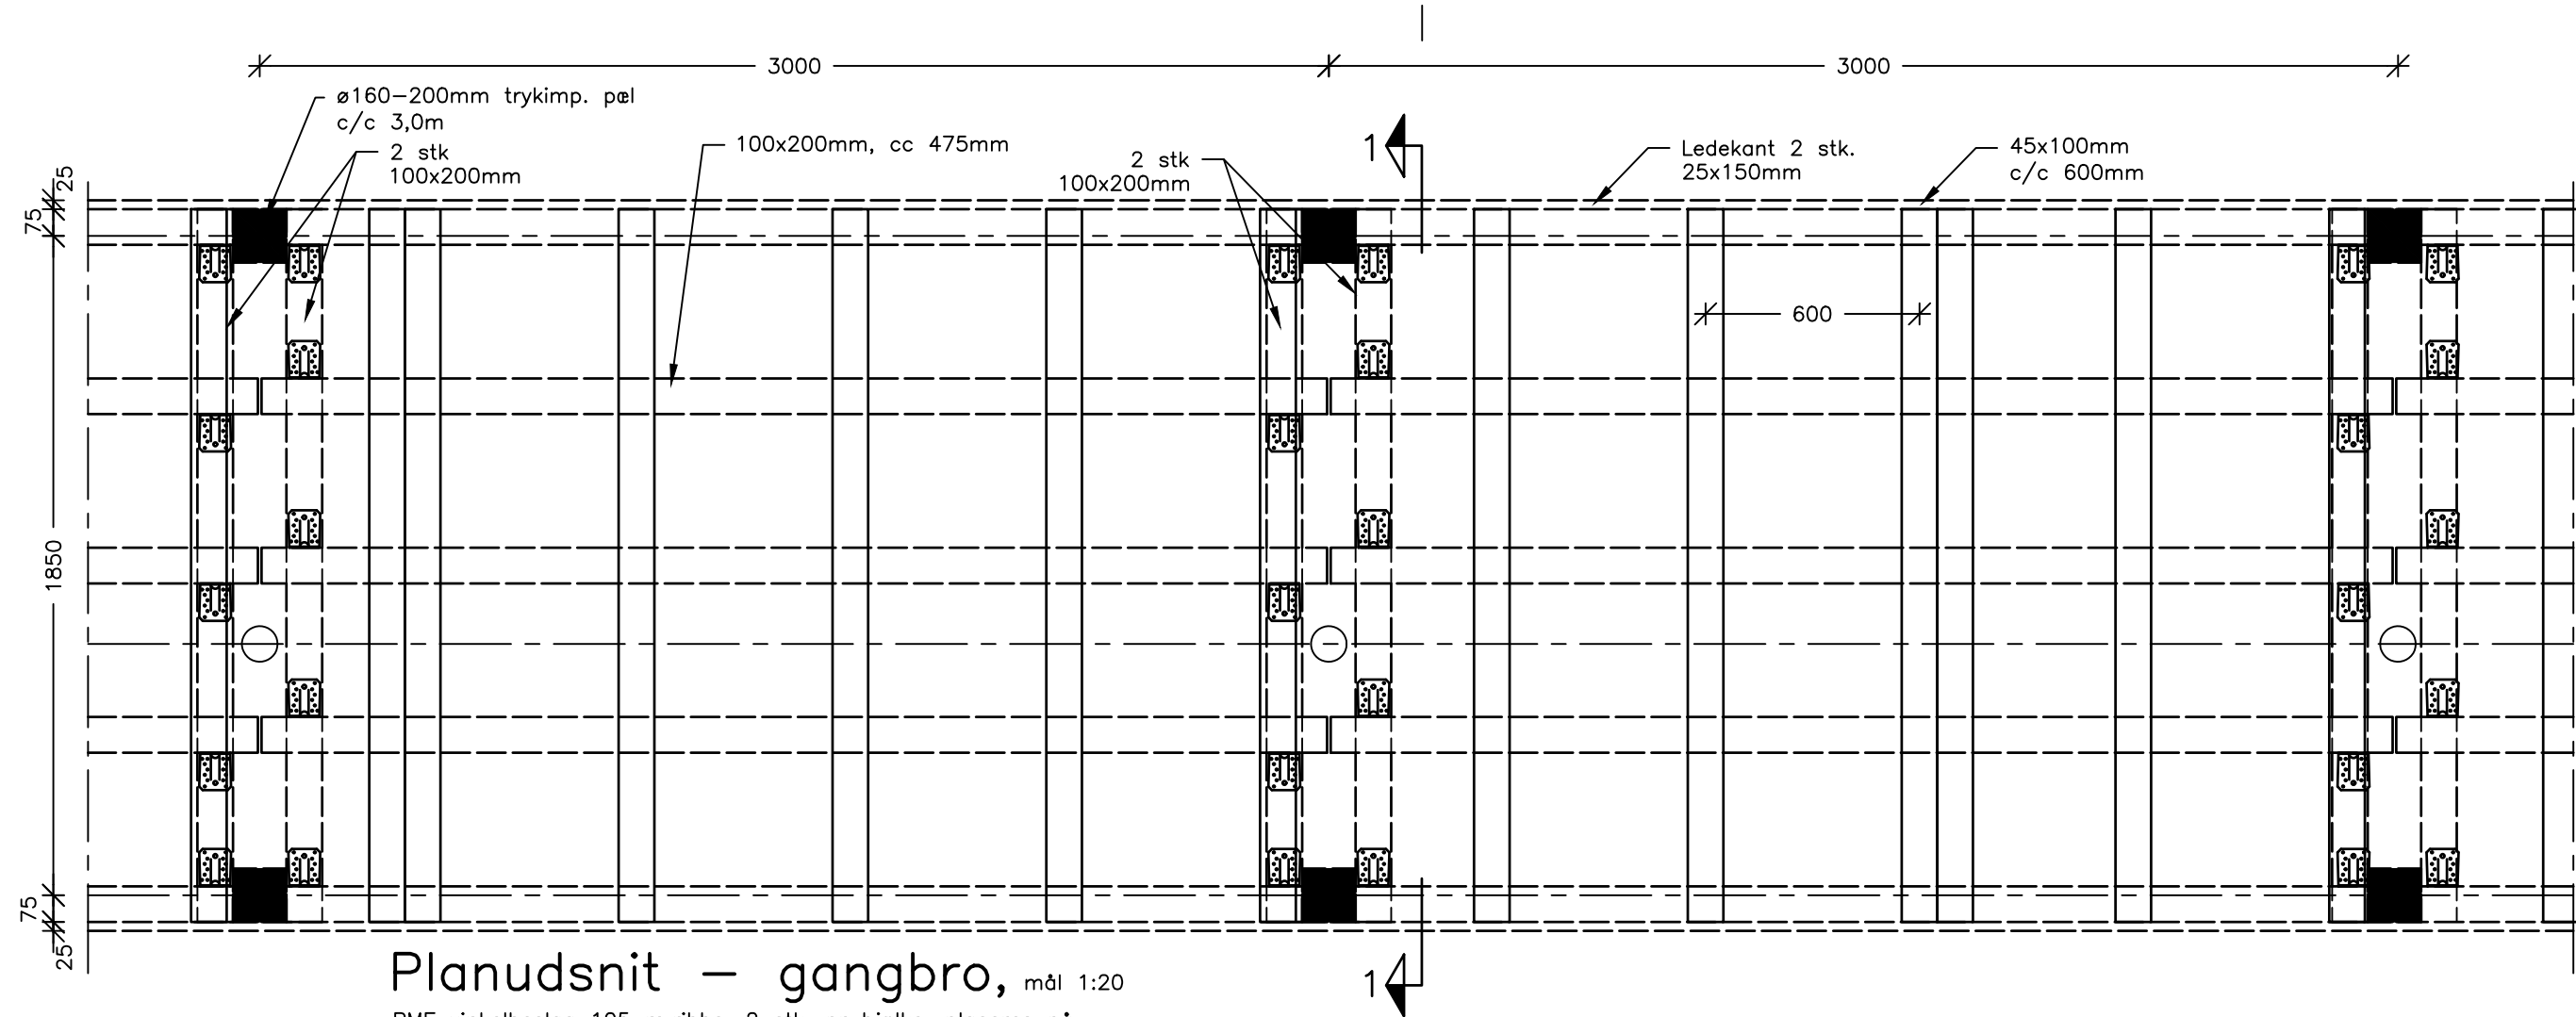

Planudsnit – gangbro, mål 1:20
BMF vinkelbeslag 105 m.ribbe, 2 stk. pr bjælke, placeres på diagonalt, hvor det er muligt.

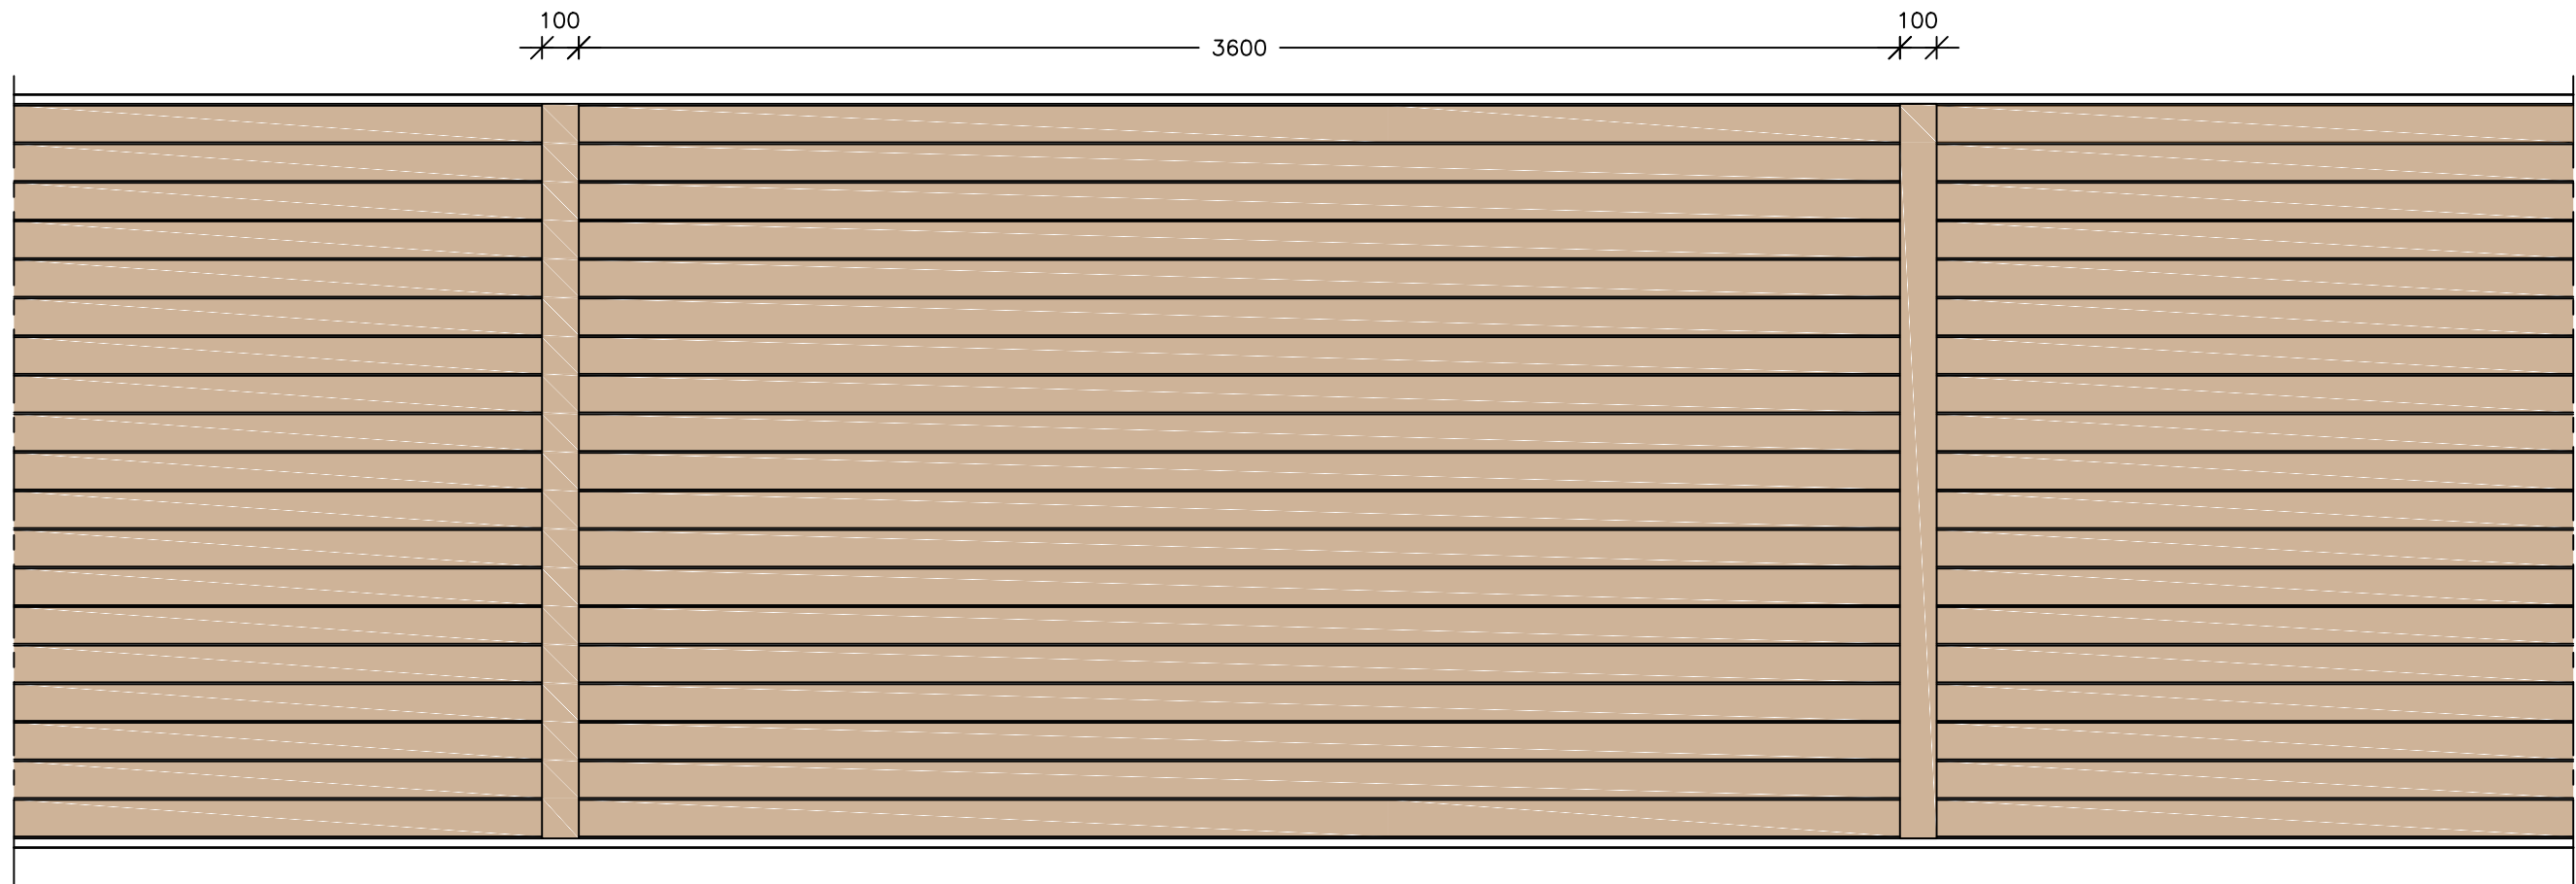

Planudsnit – Beklædning

