


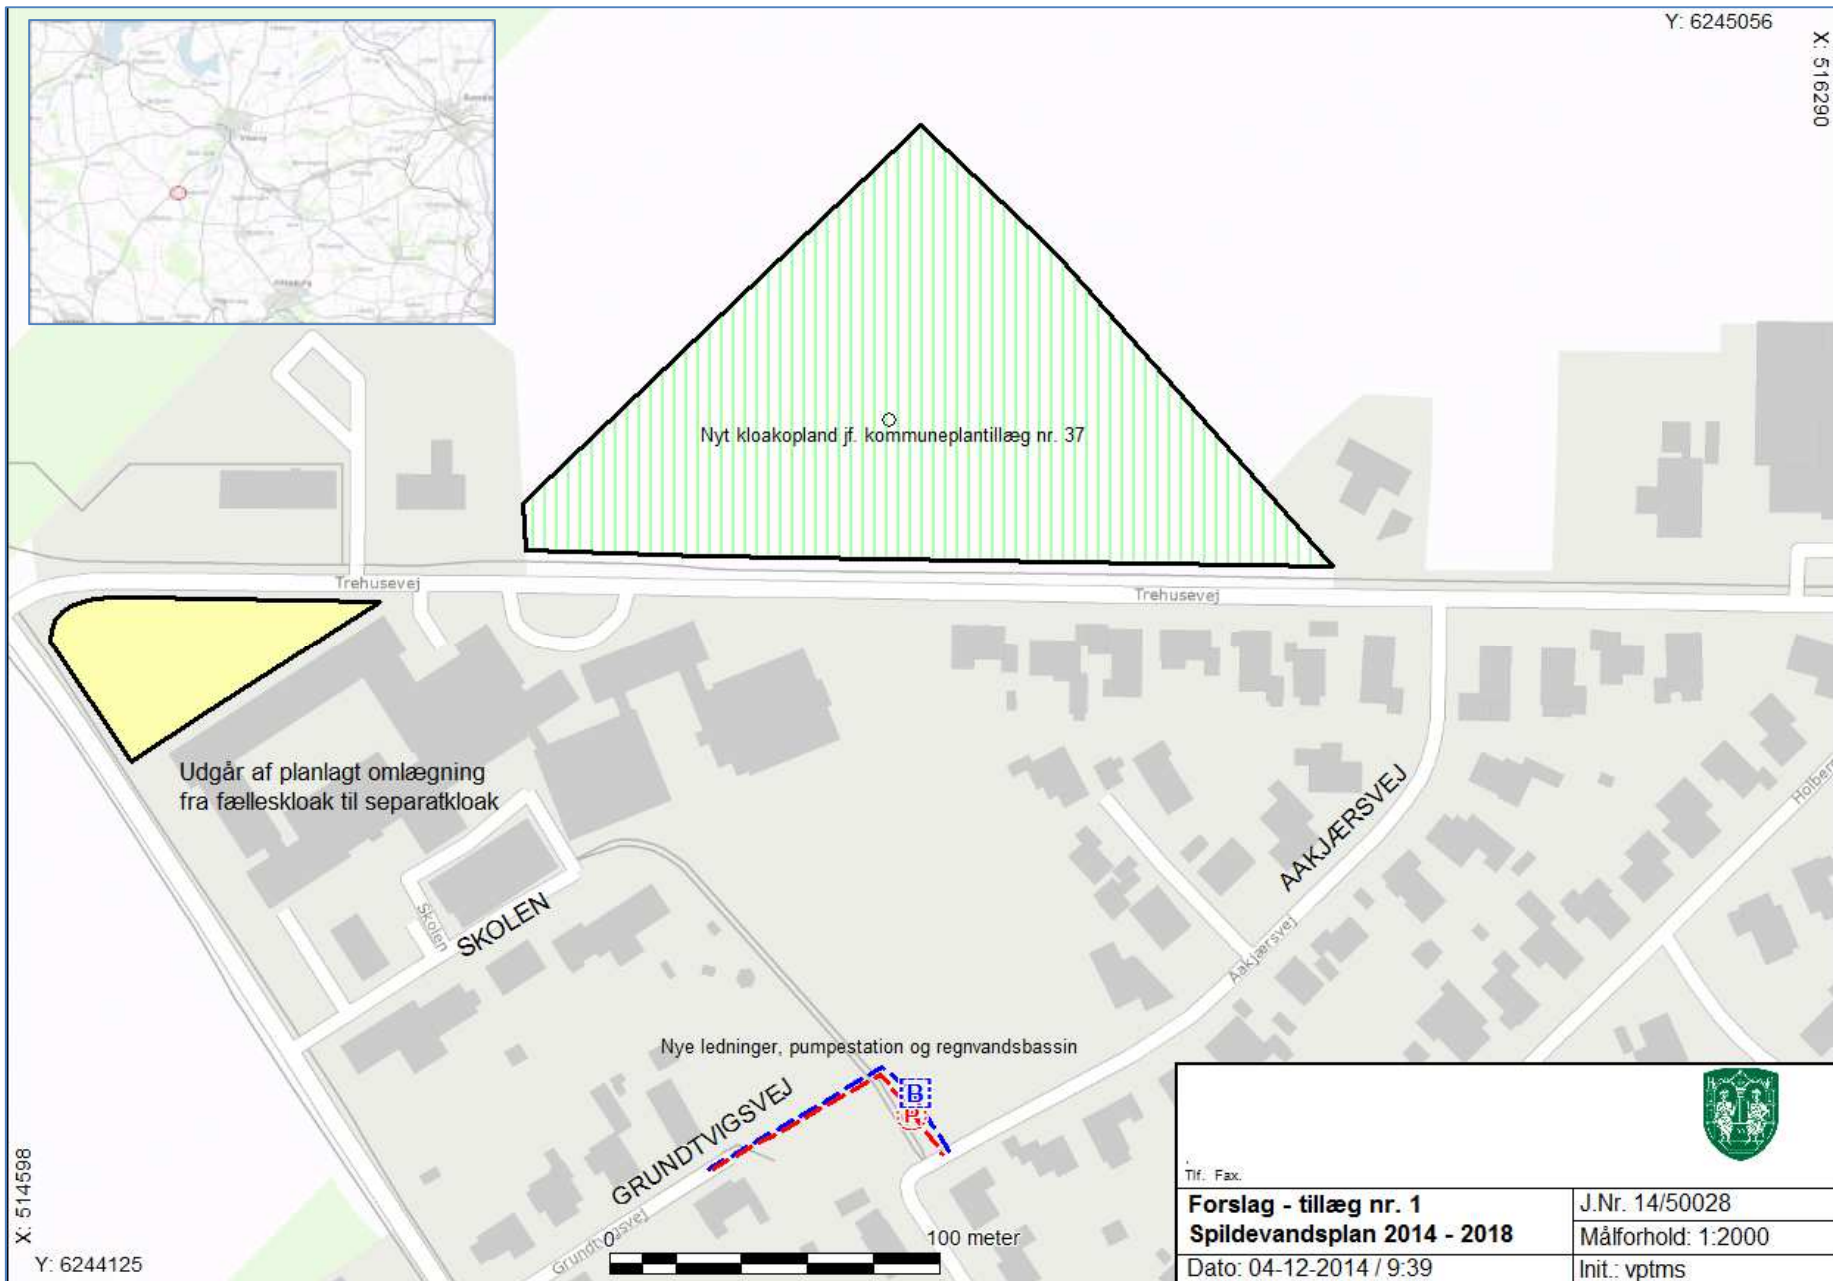

Tlf. Fax.

Forslag - tillæg nr. 1
Spildevandsplan 2014 - 2018

Dato: 04-12-2014 / 9:39

J.Nr. 14/50028

Målforhold: 1:2000

Init.: vptms