


Y: 6273512

X: 542333

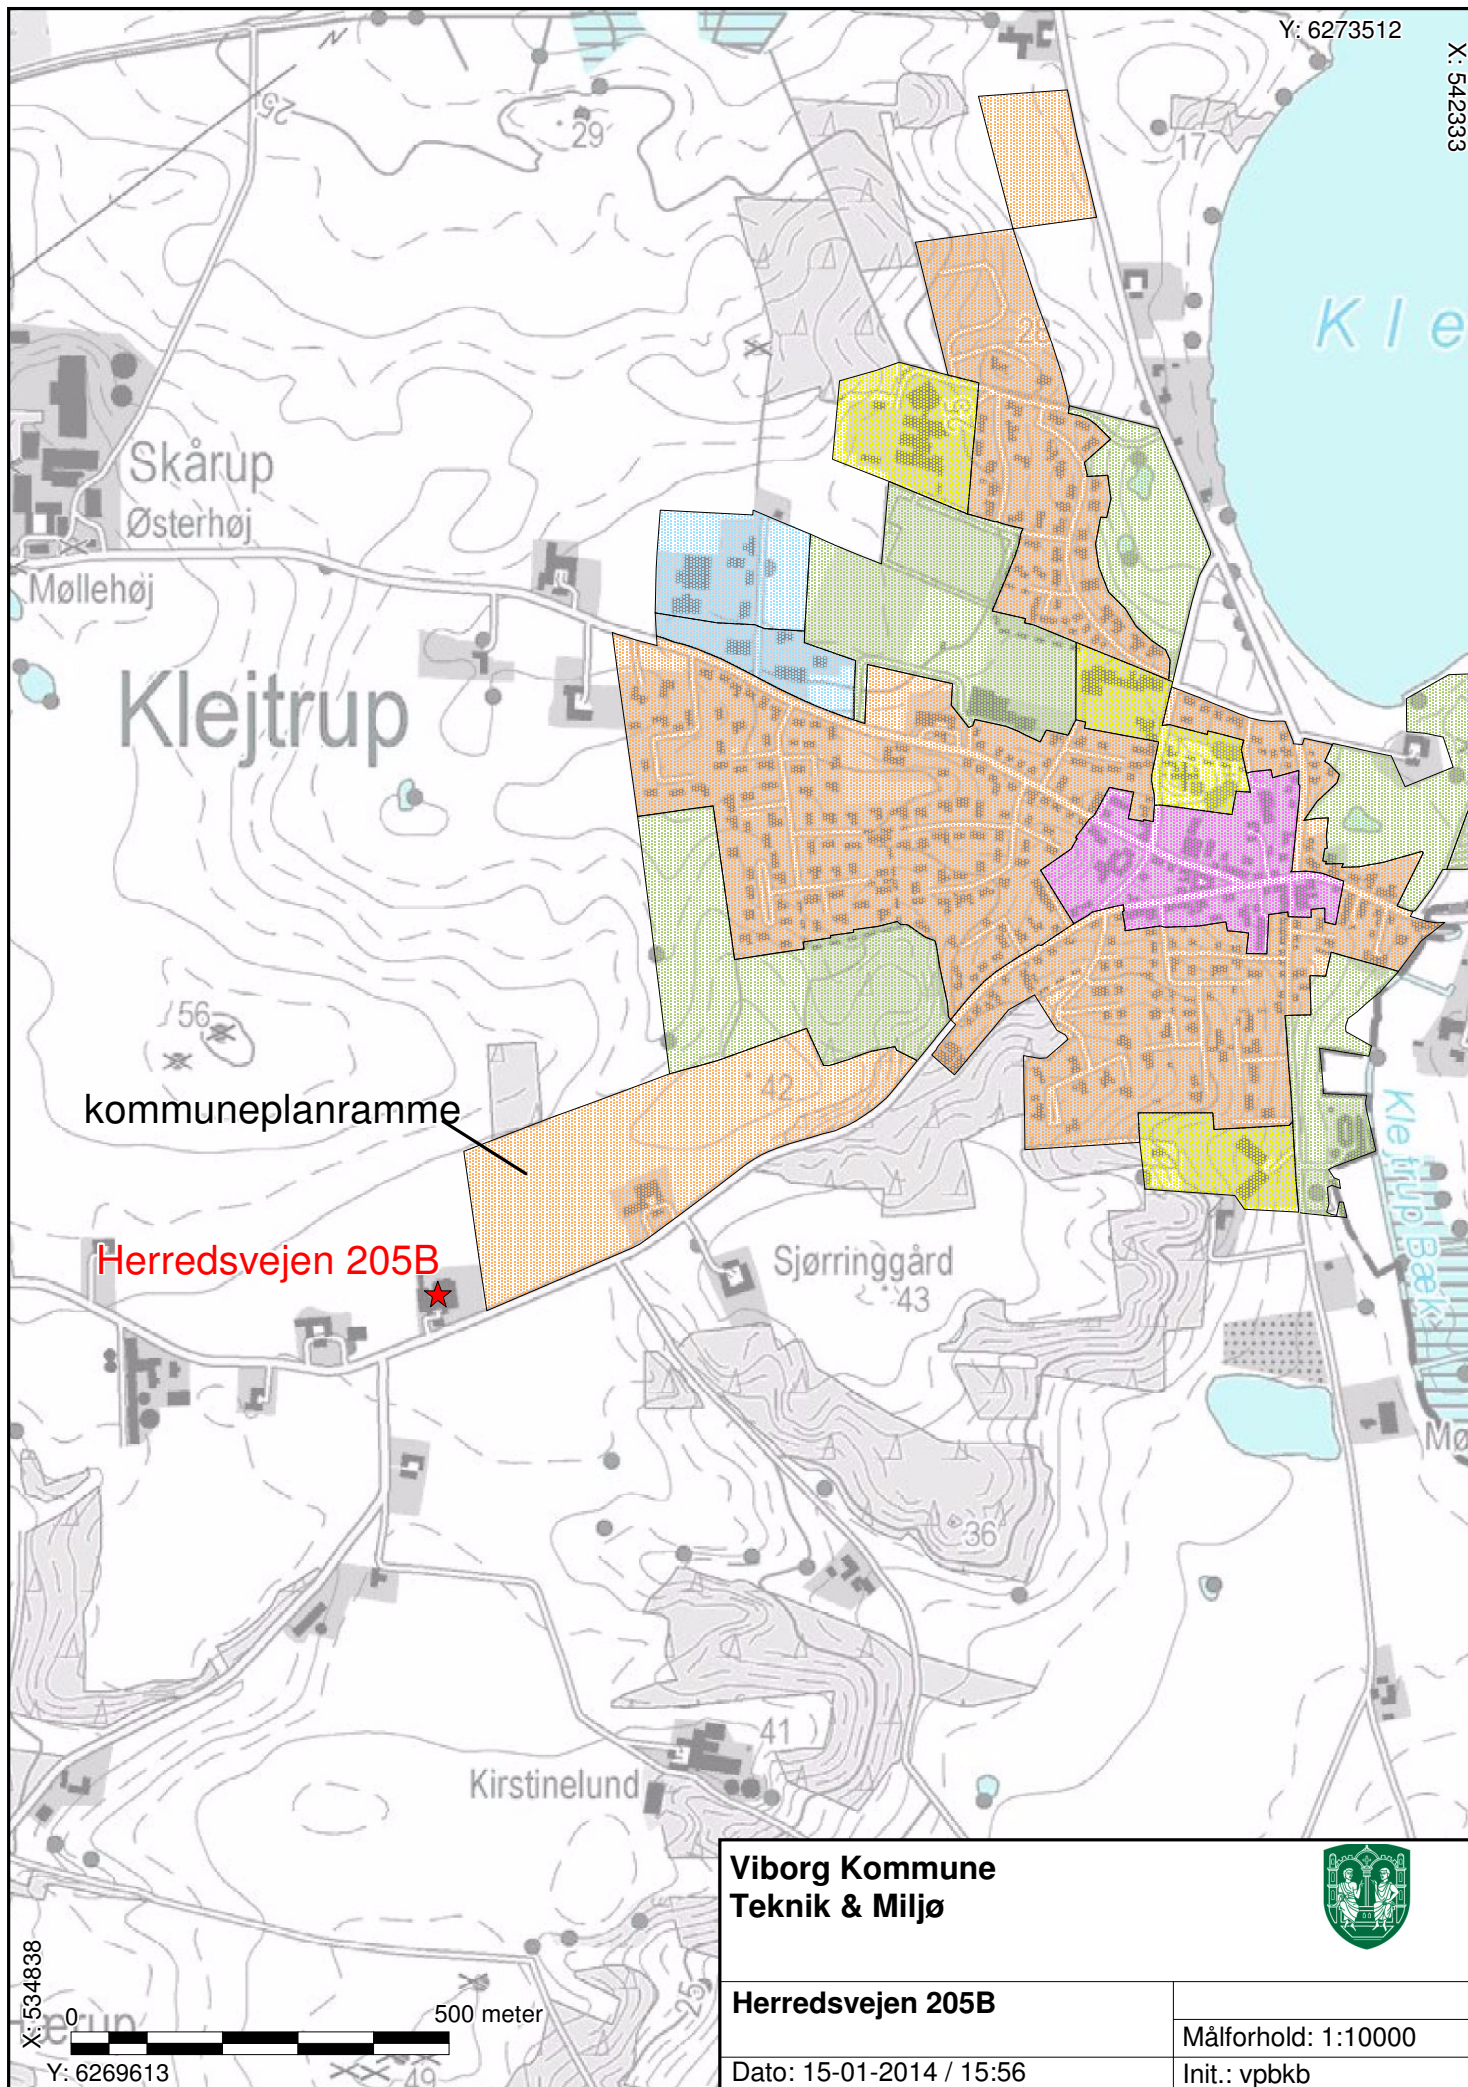

Viborg Kommune
Teknik & Miljø



Herredsvejen 205B

Målforhold: 1:10000

Dato: 15-01-2014 / 15:56

Init.: vpbkb