


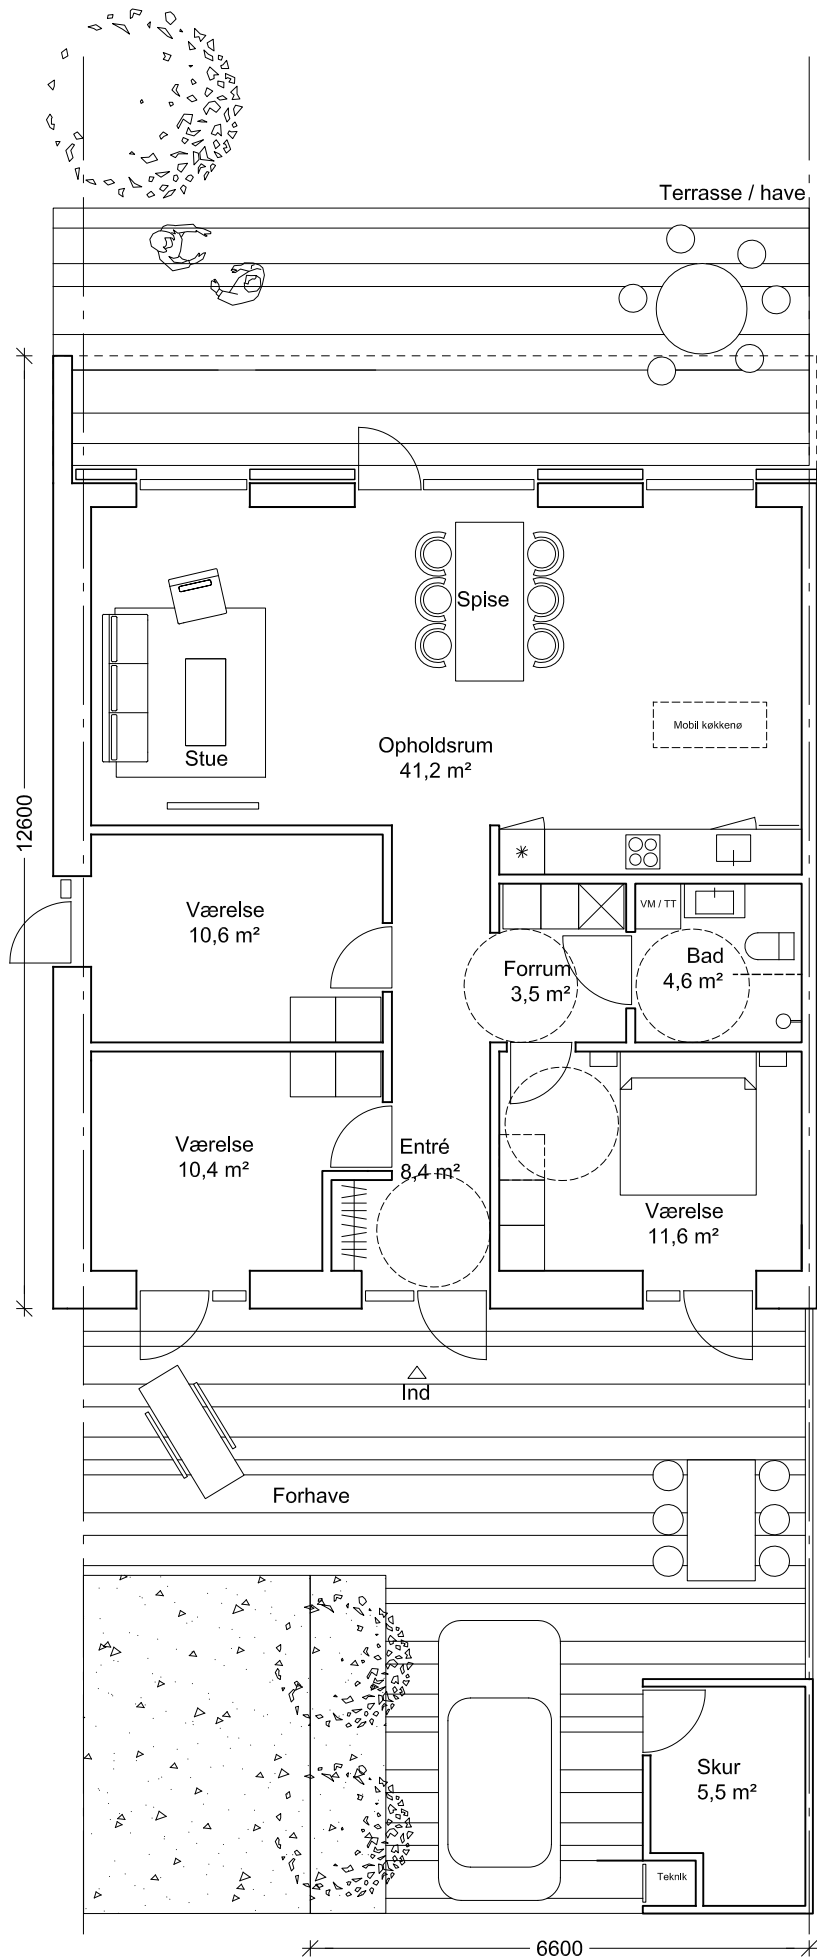

Bolig 1 plan


110,0 M2, brutto




Stueetagen 1:100

Bolig 1½ plan - Arnbjerg

Uden gavl 106,1 M2, brutto
Med gavl 112,9 M2, brutto

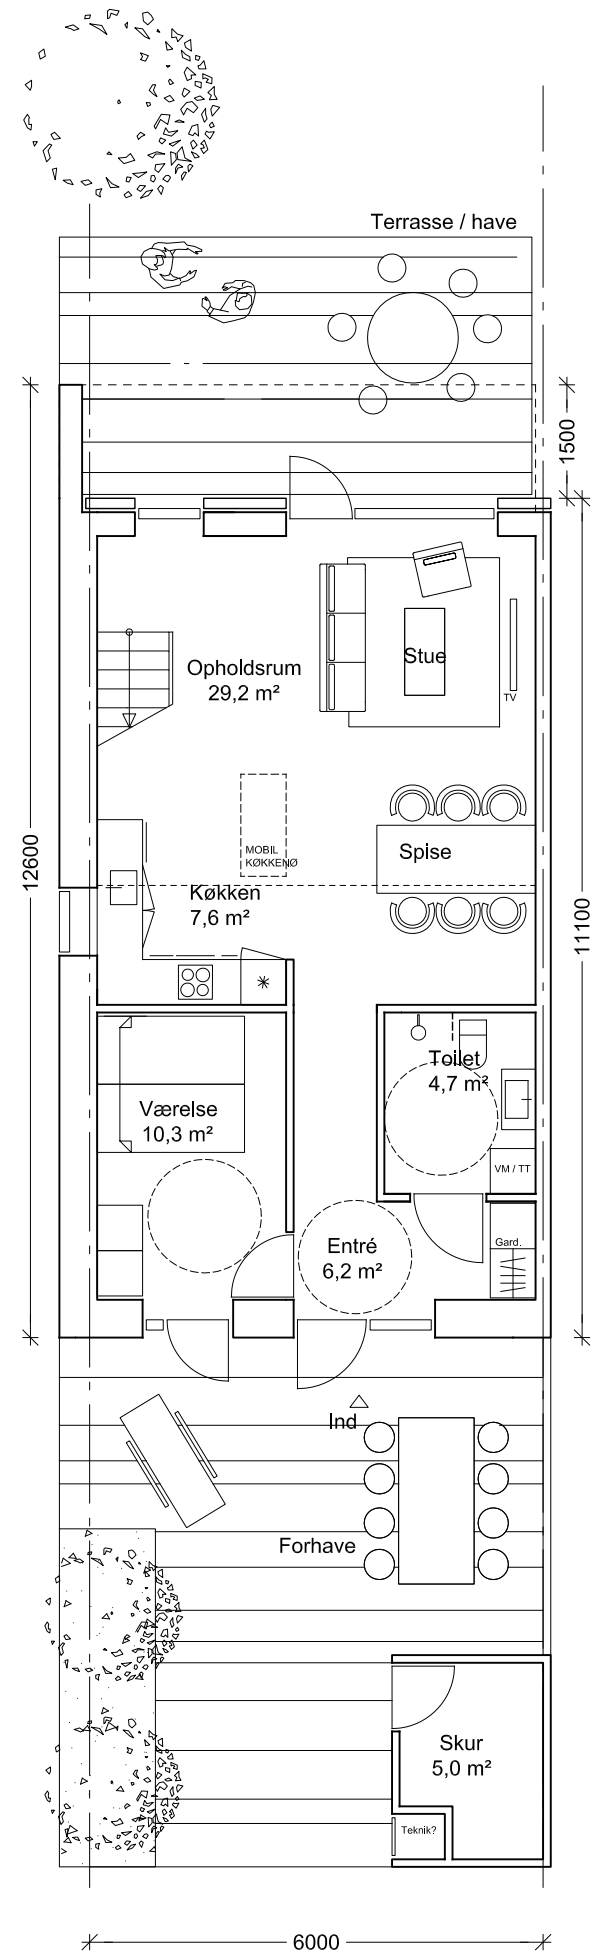

Stueetagen 1:100

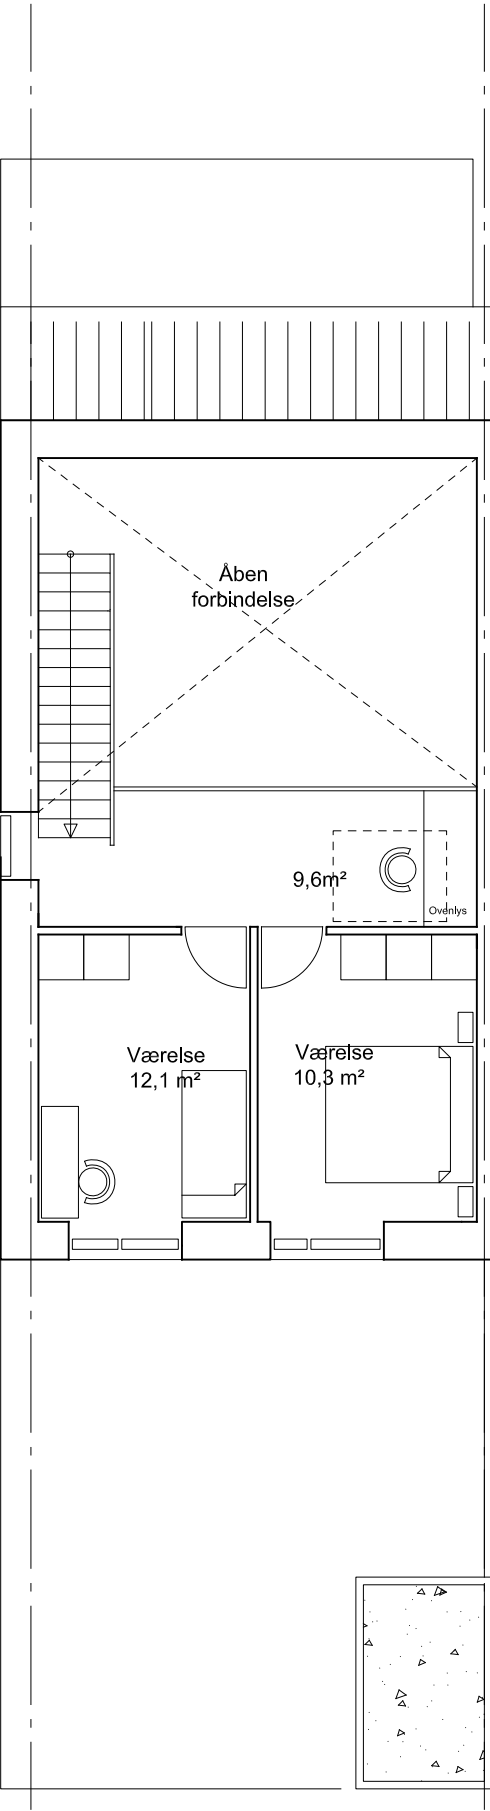

1. sal 1:100



Bolig 2 plan

Uden gavl

Med gavl

106,5 M2, brutto


113,6 M2, brutto

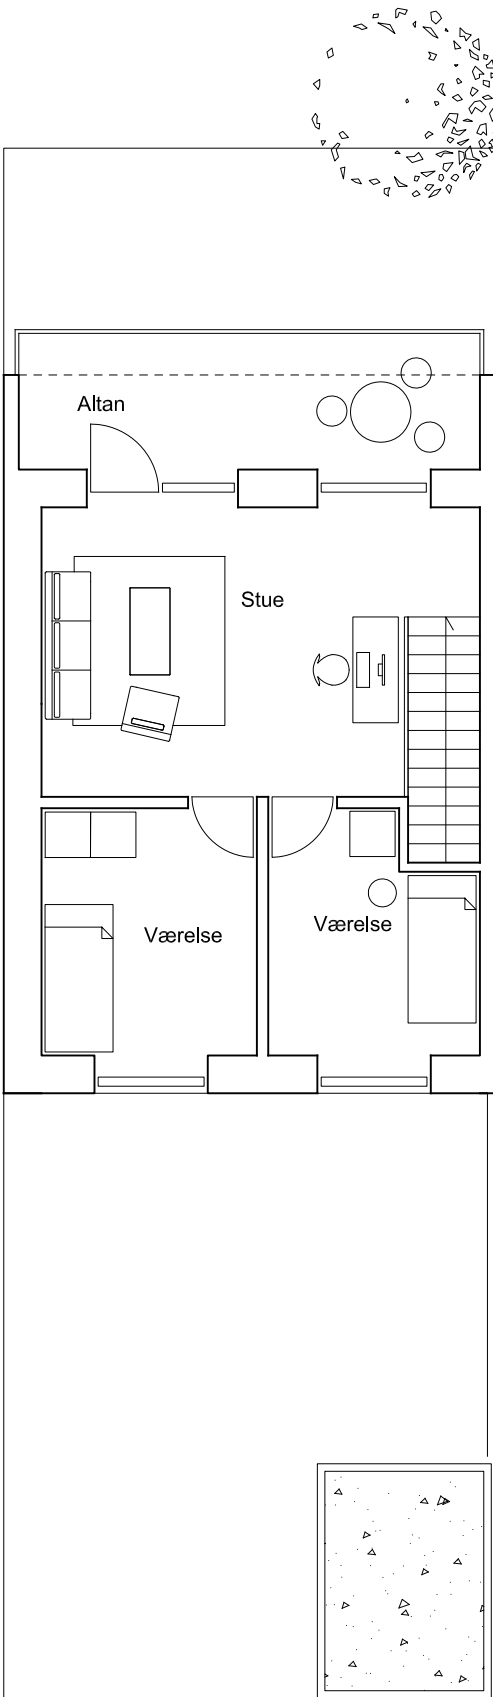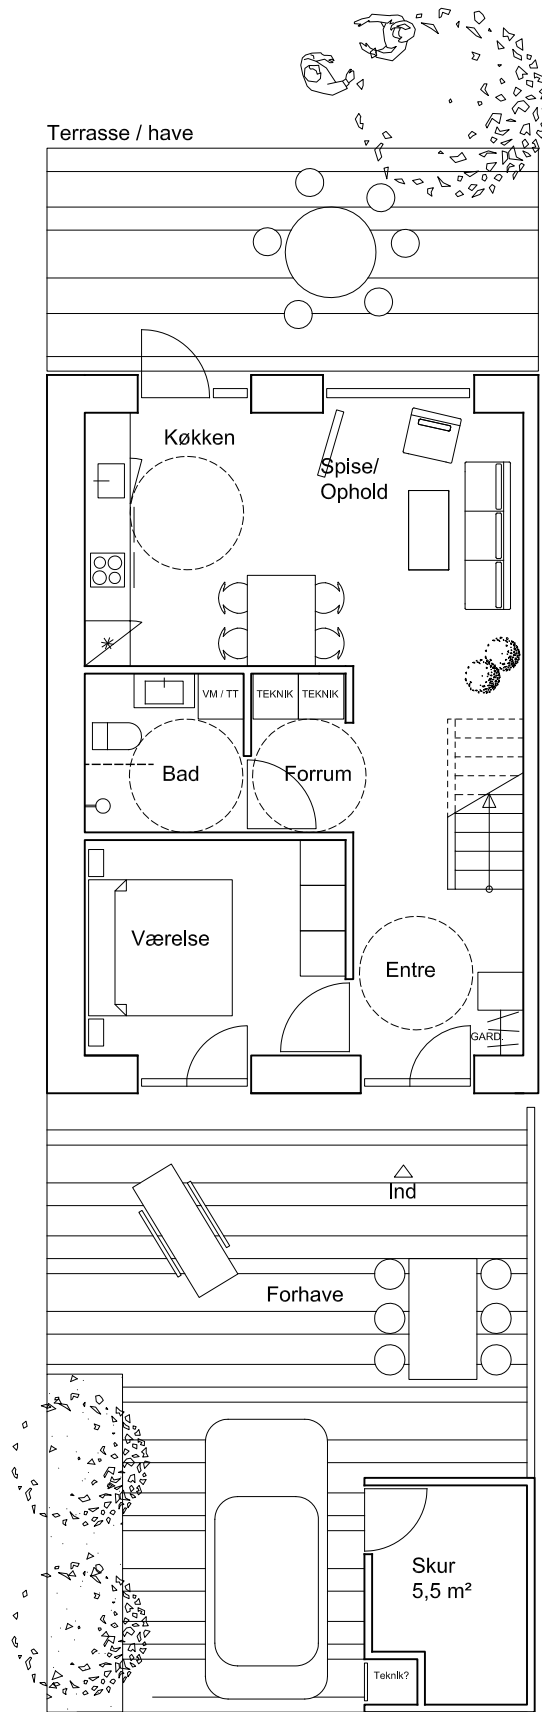

Facadeprincip for boliger i 1,5 plan



Indgangsfacade 1:100

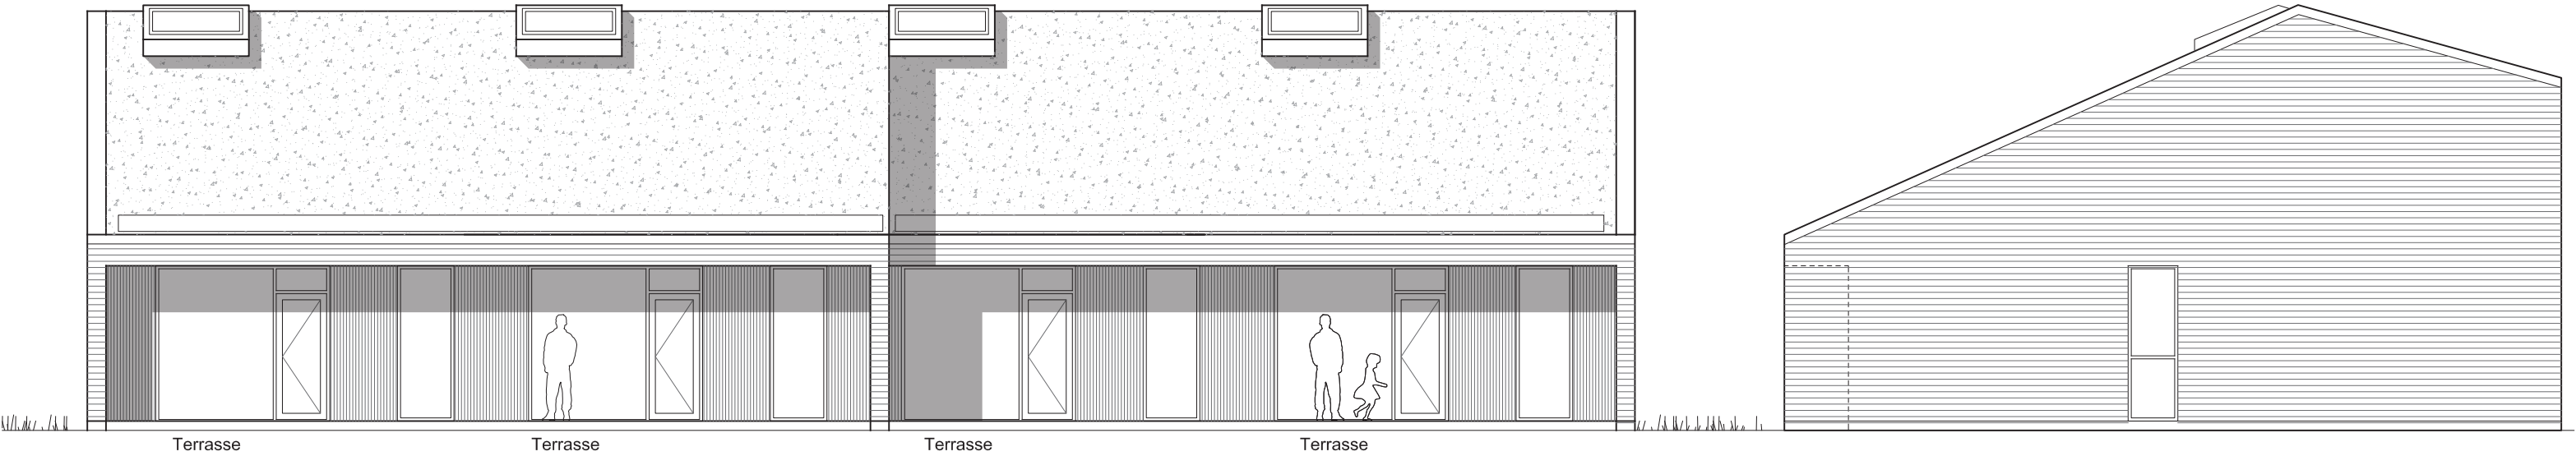

Havefacade 1:100

Facadeprincip for boliger i 2 plan

