




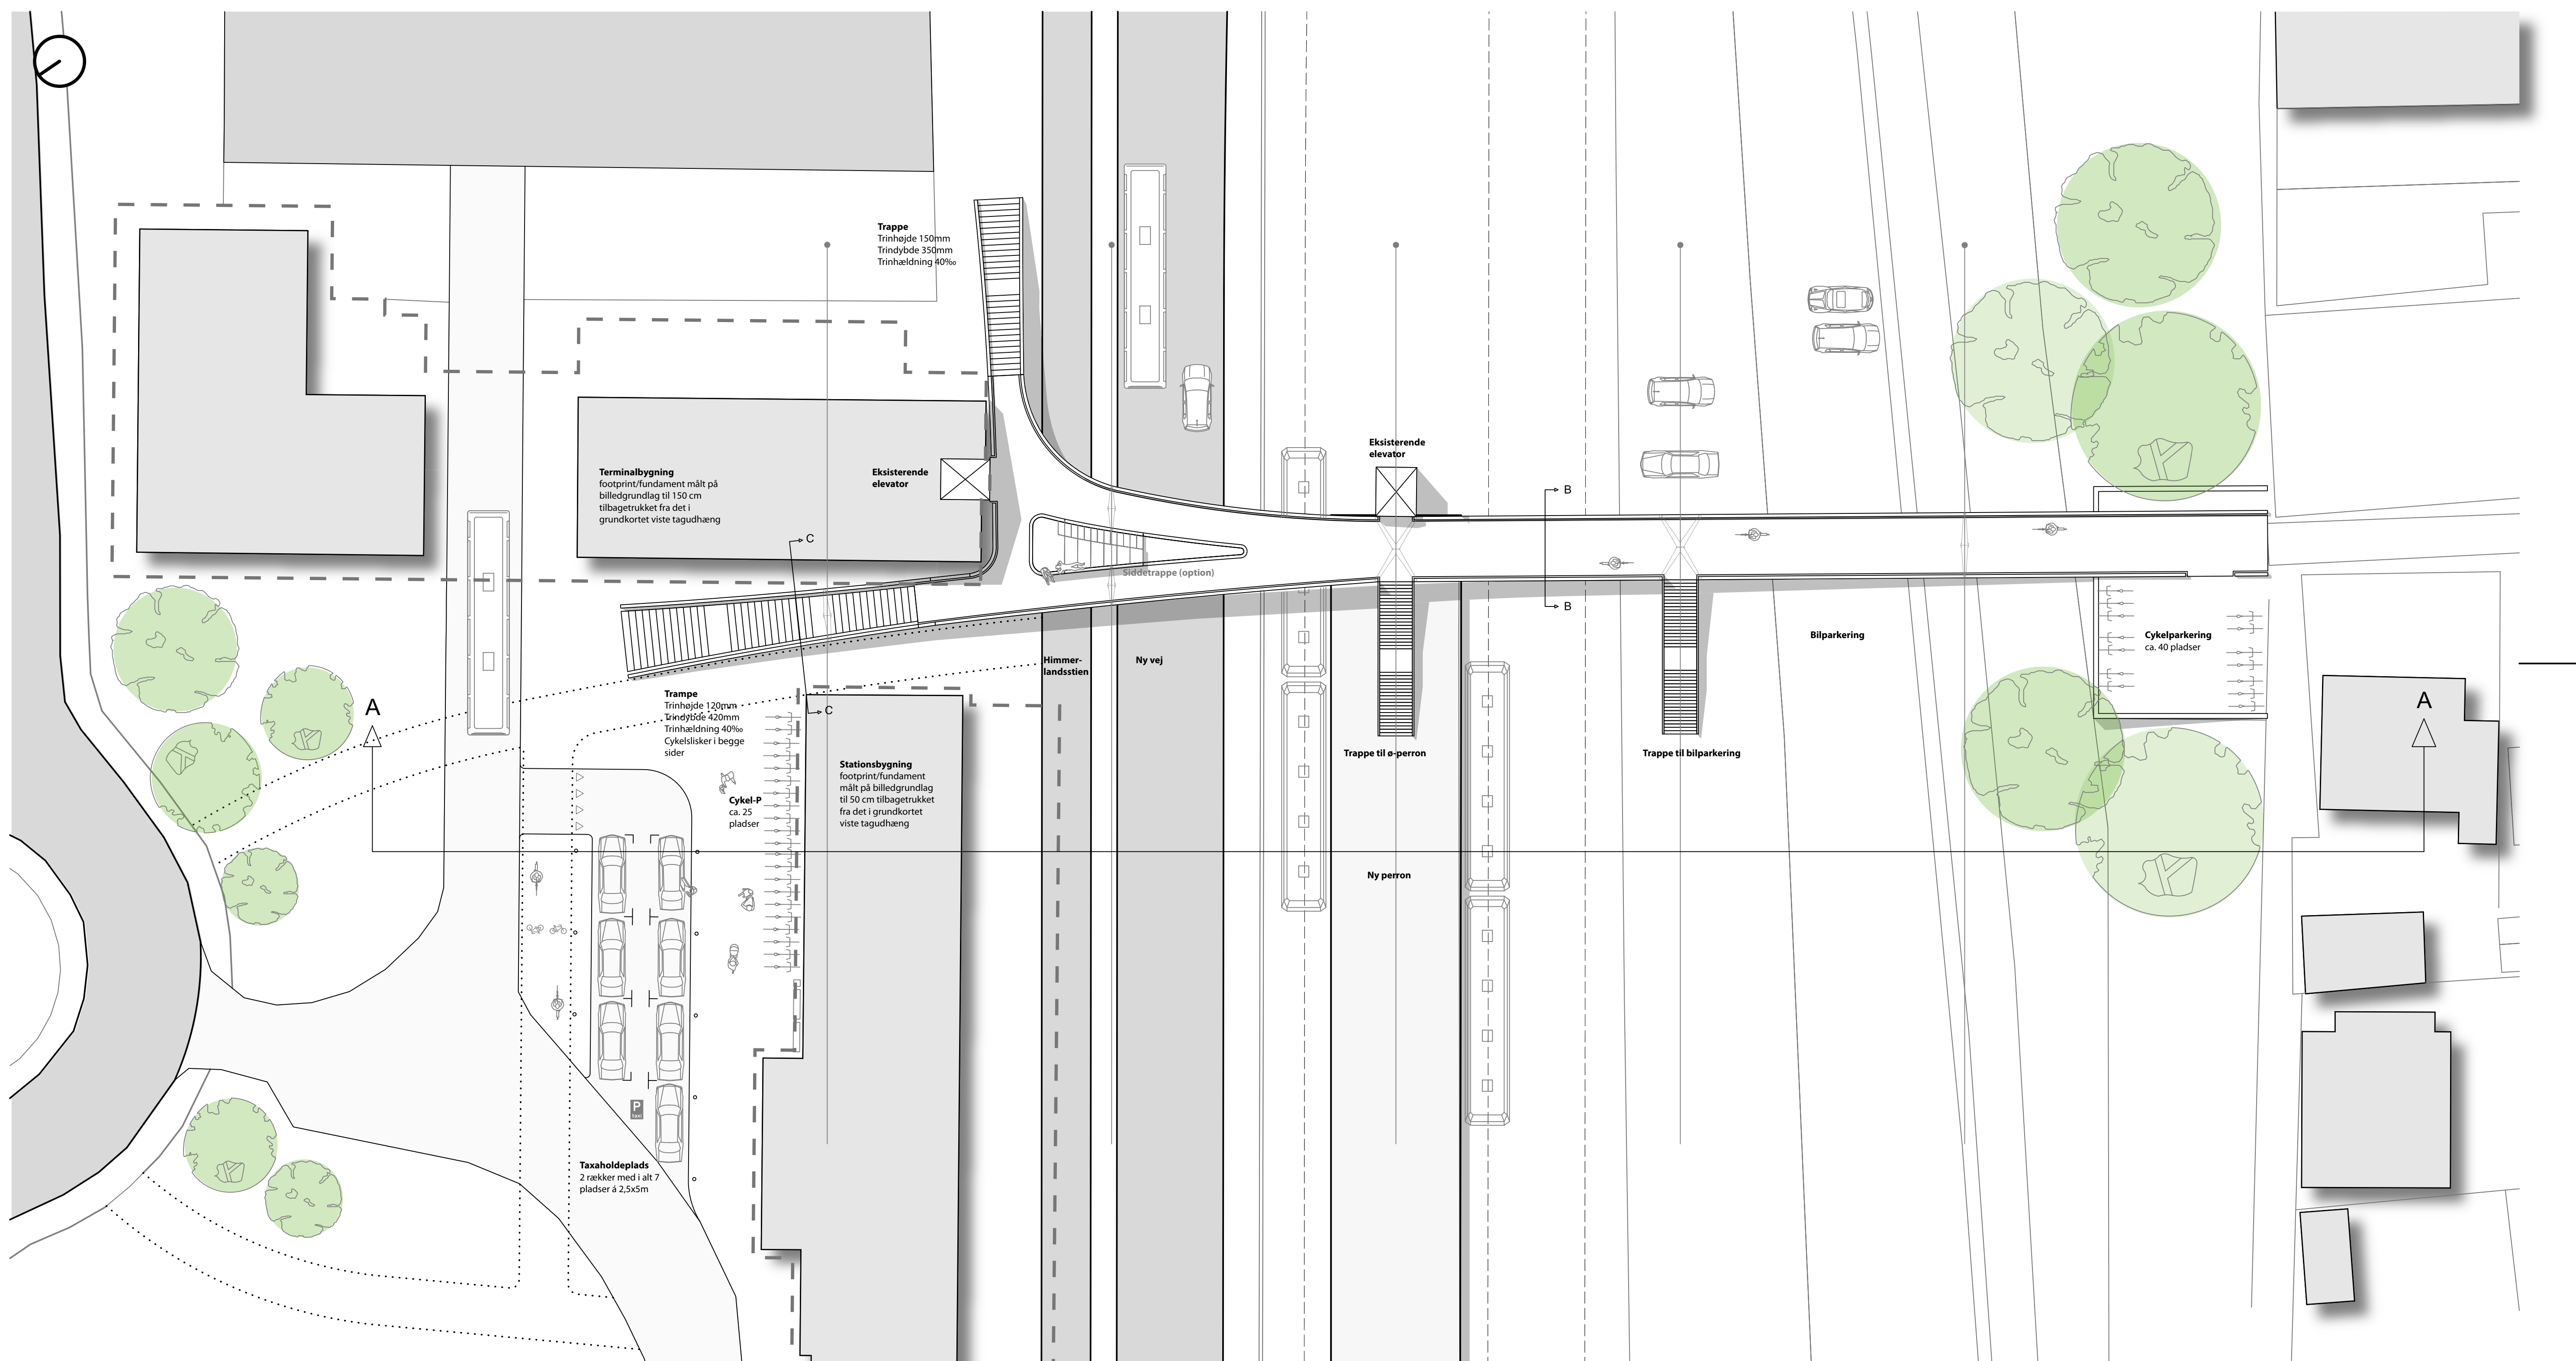


Plan 1:200

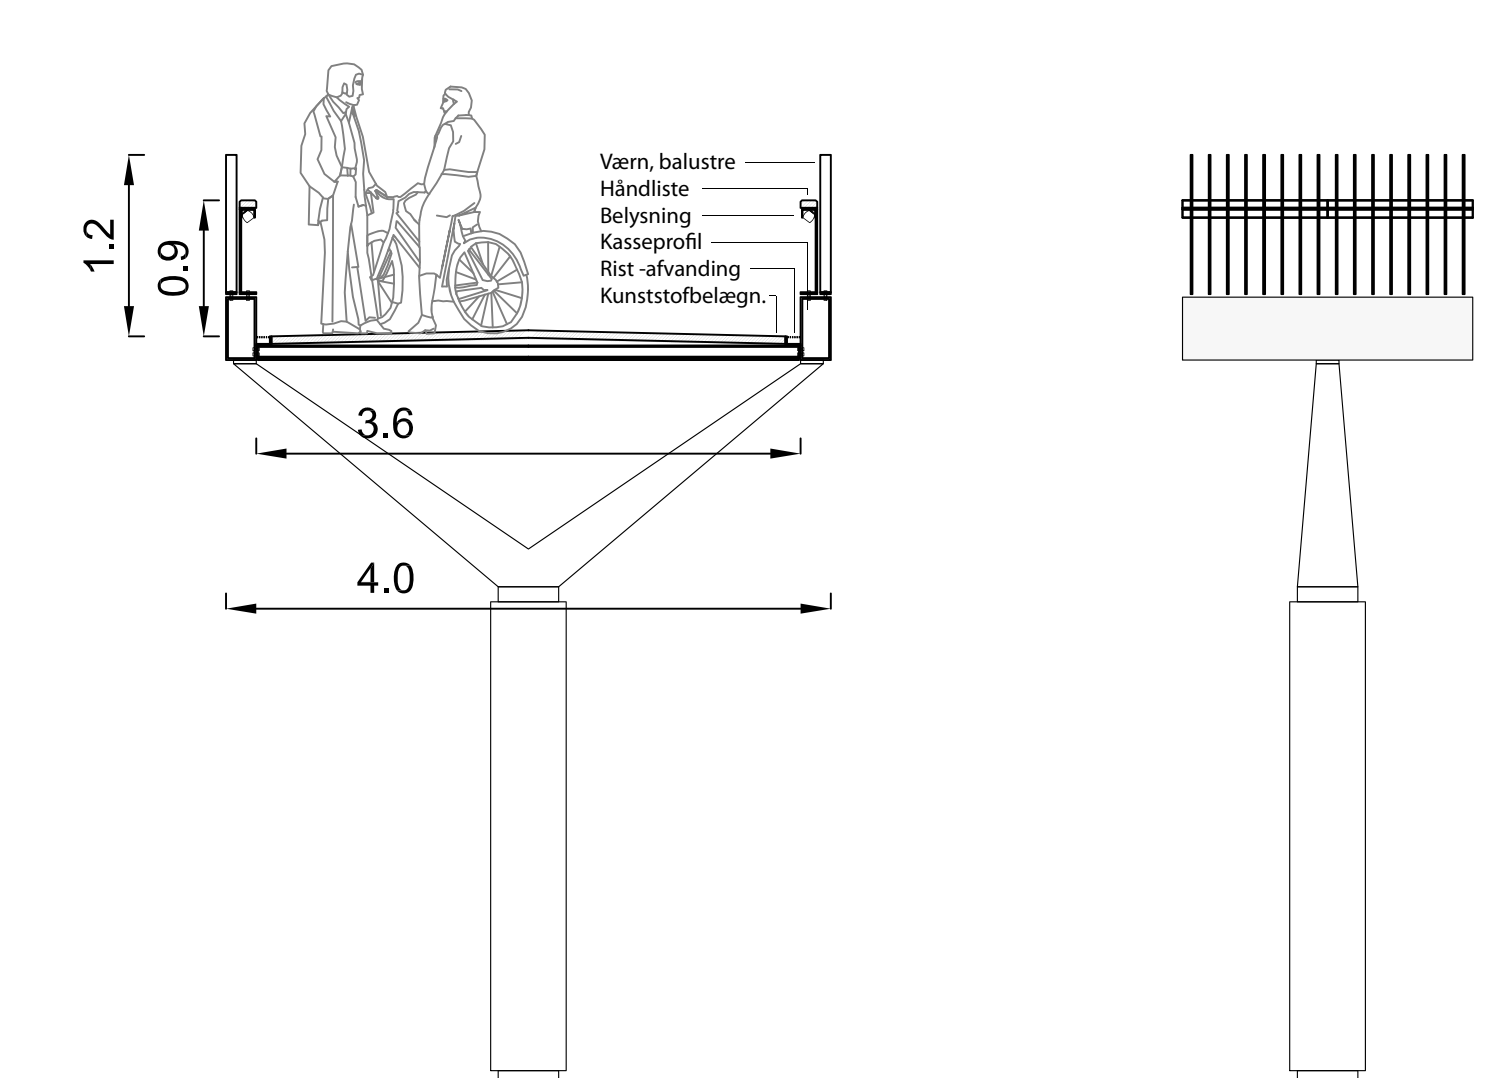

Snit B-B 1:50
(princip)

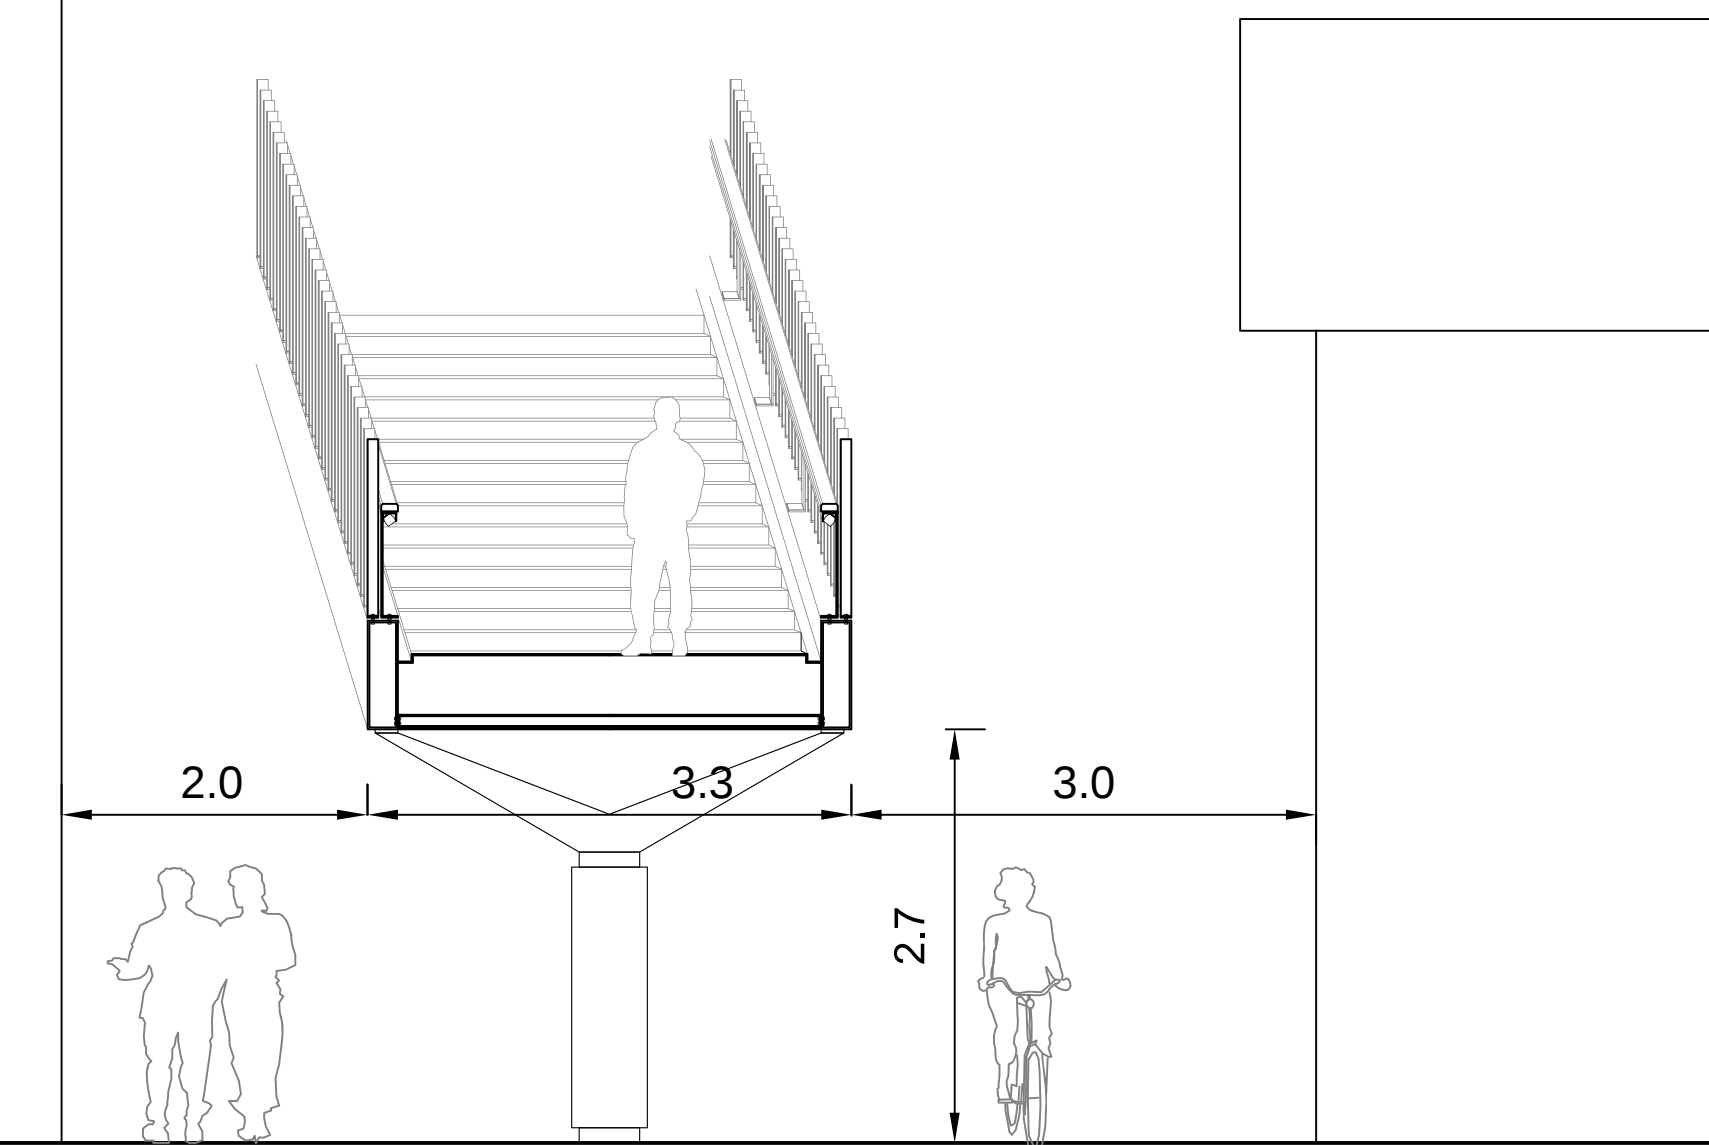

Snit C-C 1:50

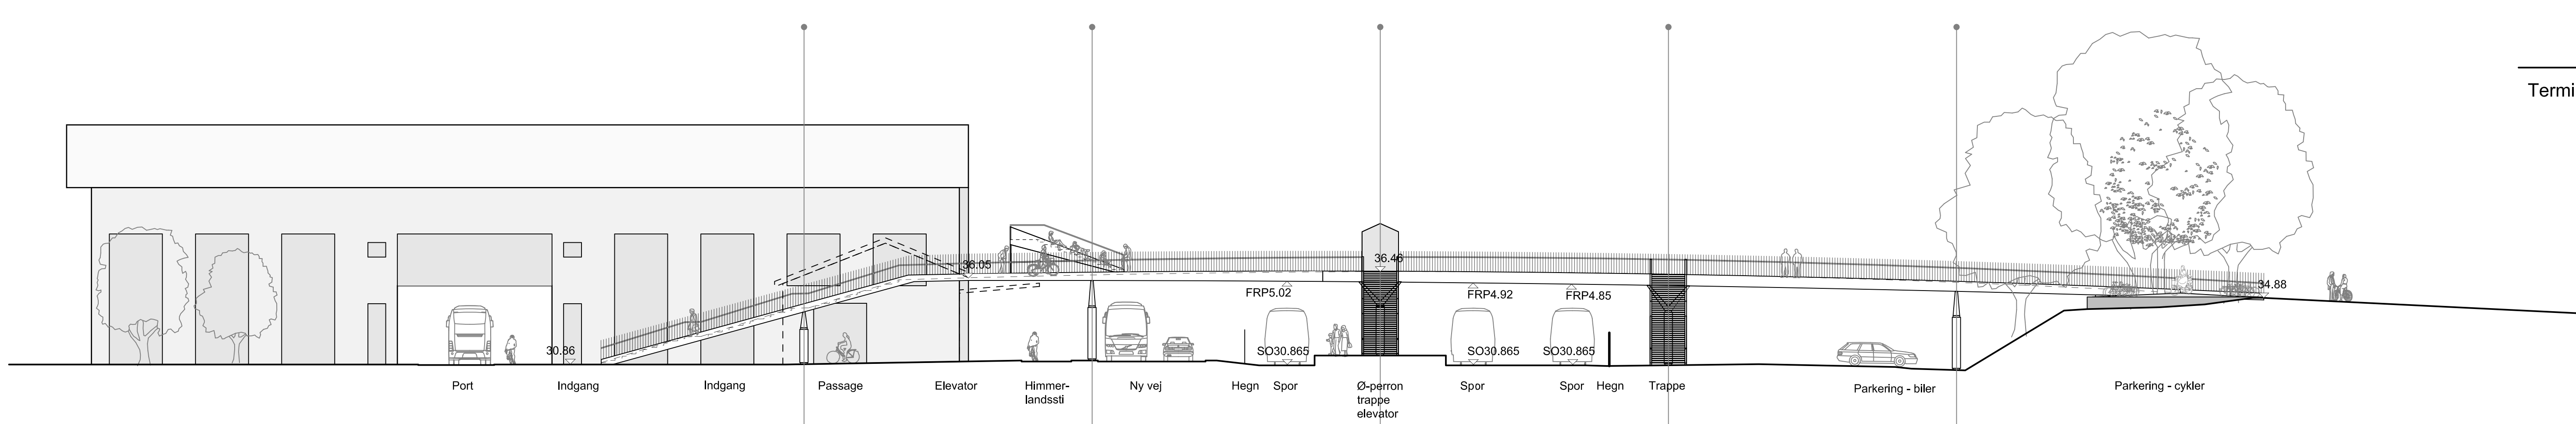

Snit A-A 1:200